
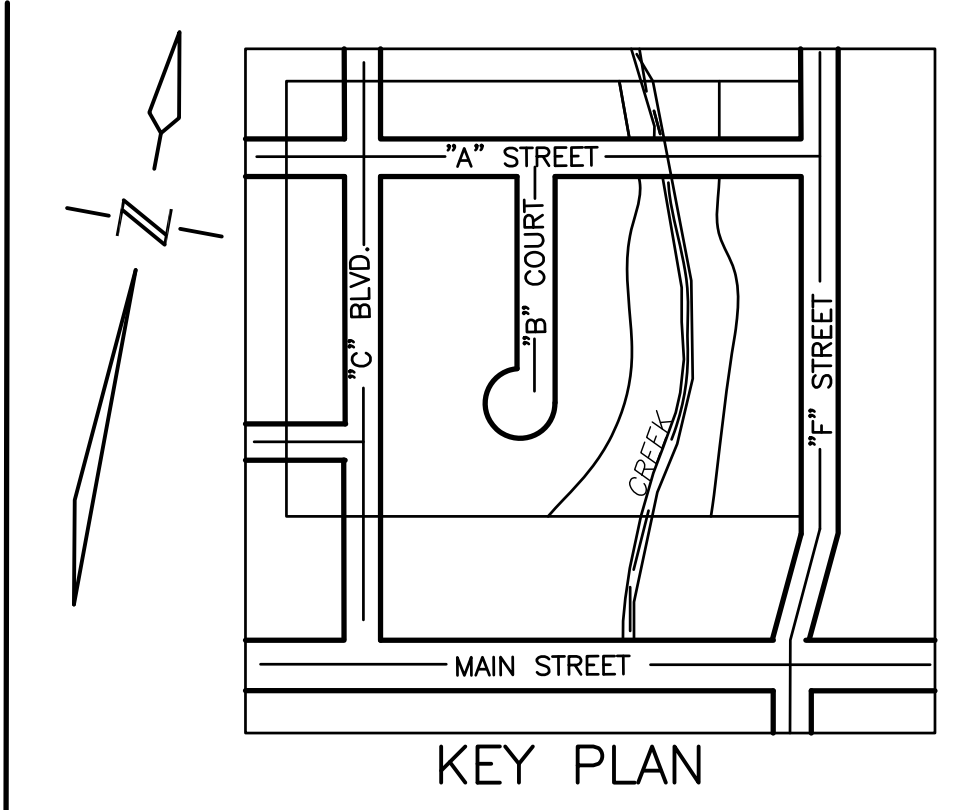


NOTE: MEASUREMENTS IN METRES AND/OR MILLIMETRES UNLESS OTHERWISE SHOWN.
(LAND OWNED BY OTHERS)
PERMISSION REQUIRED TO GRADE ON ADJACENT PROPERTY

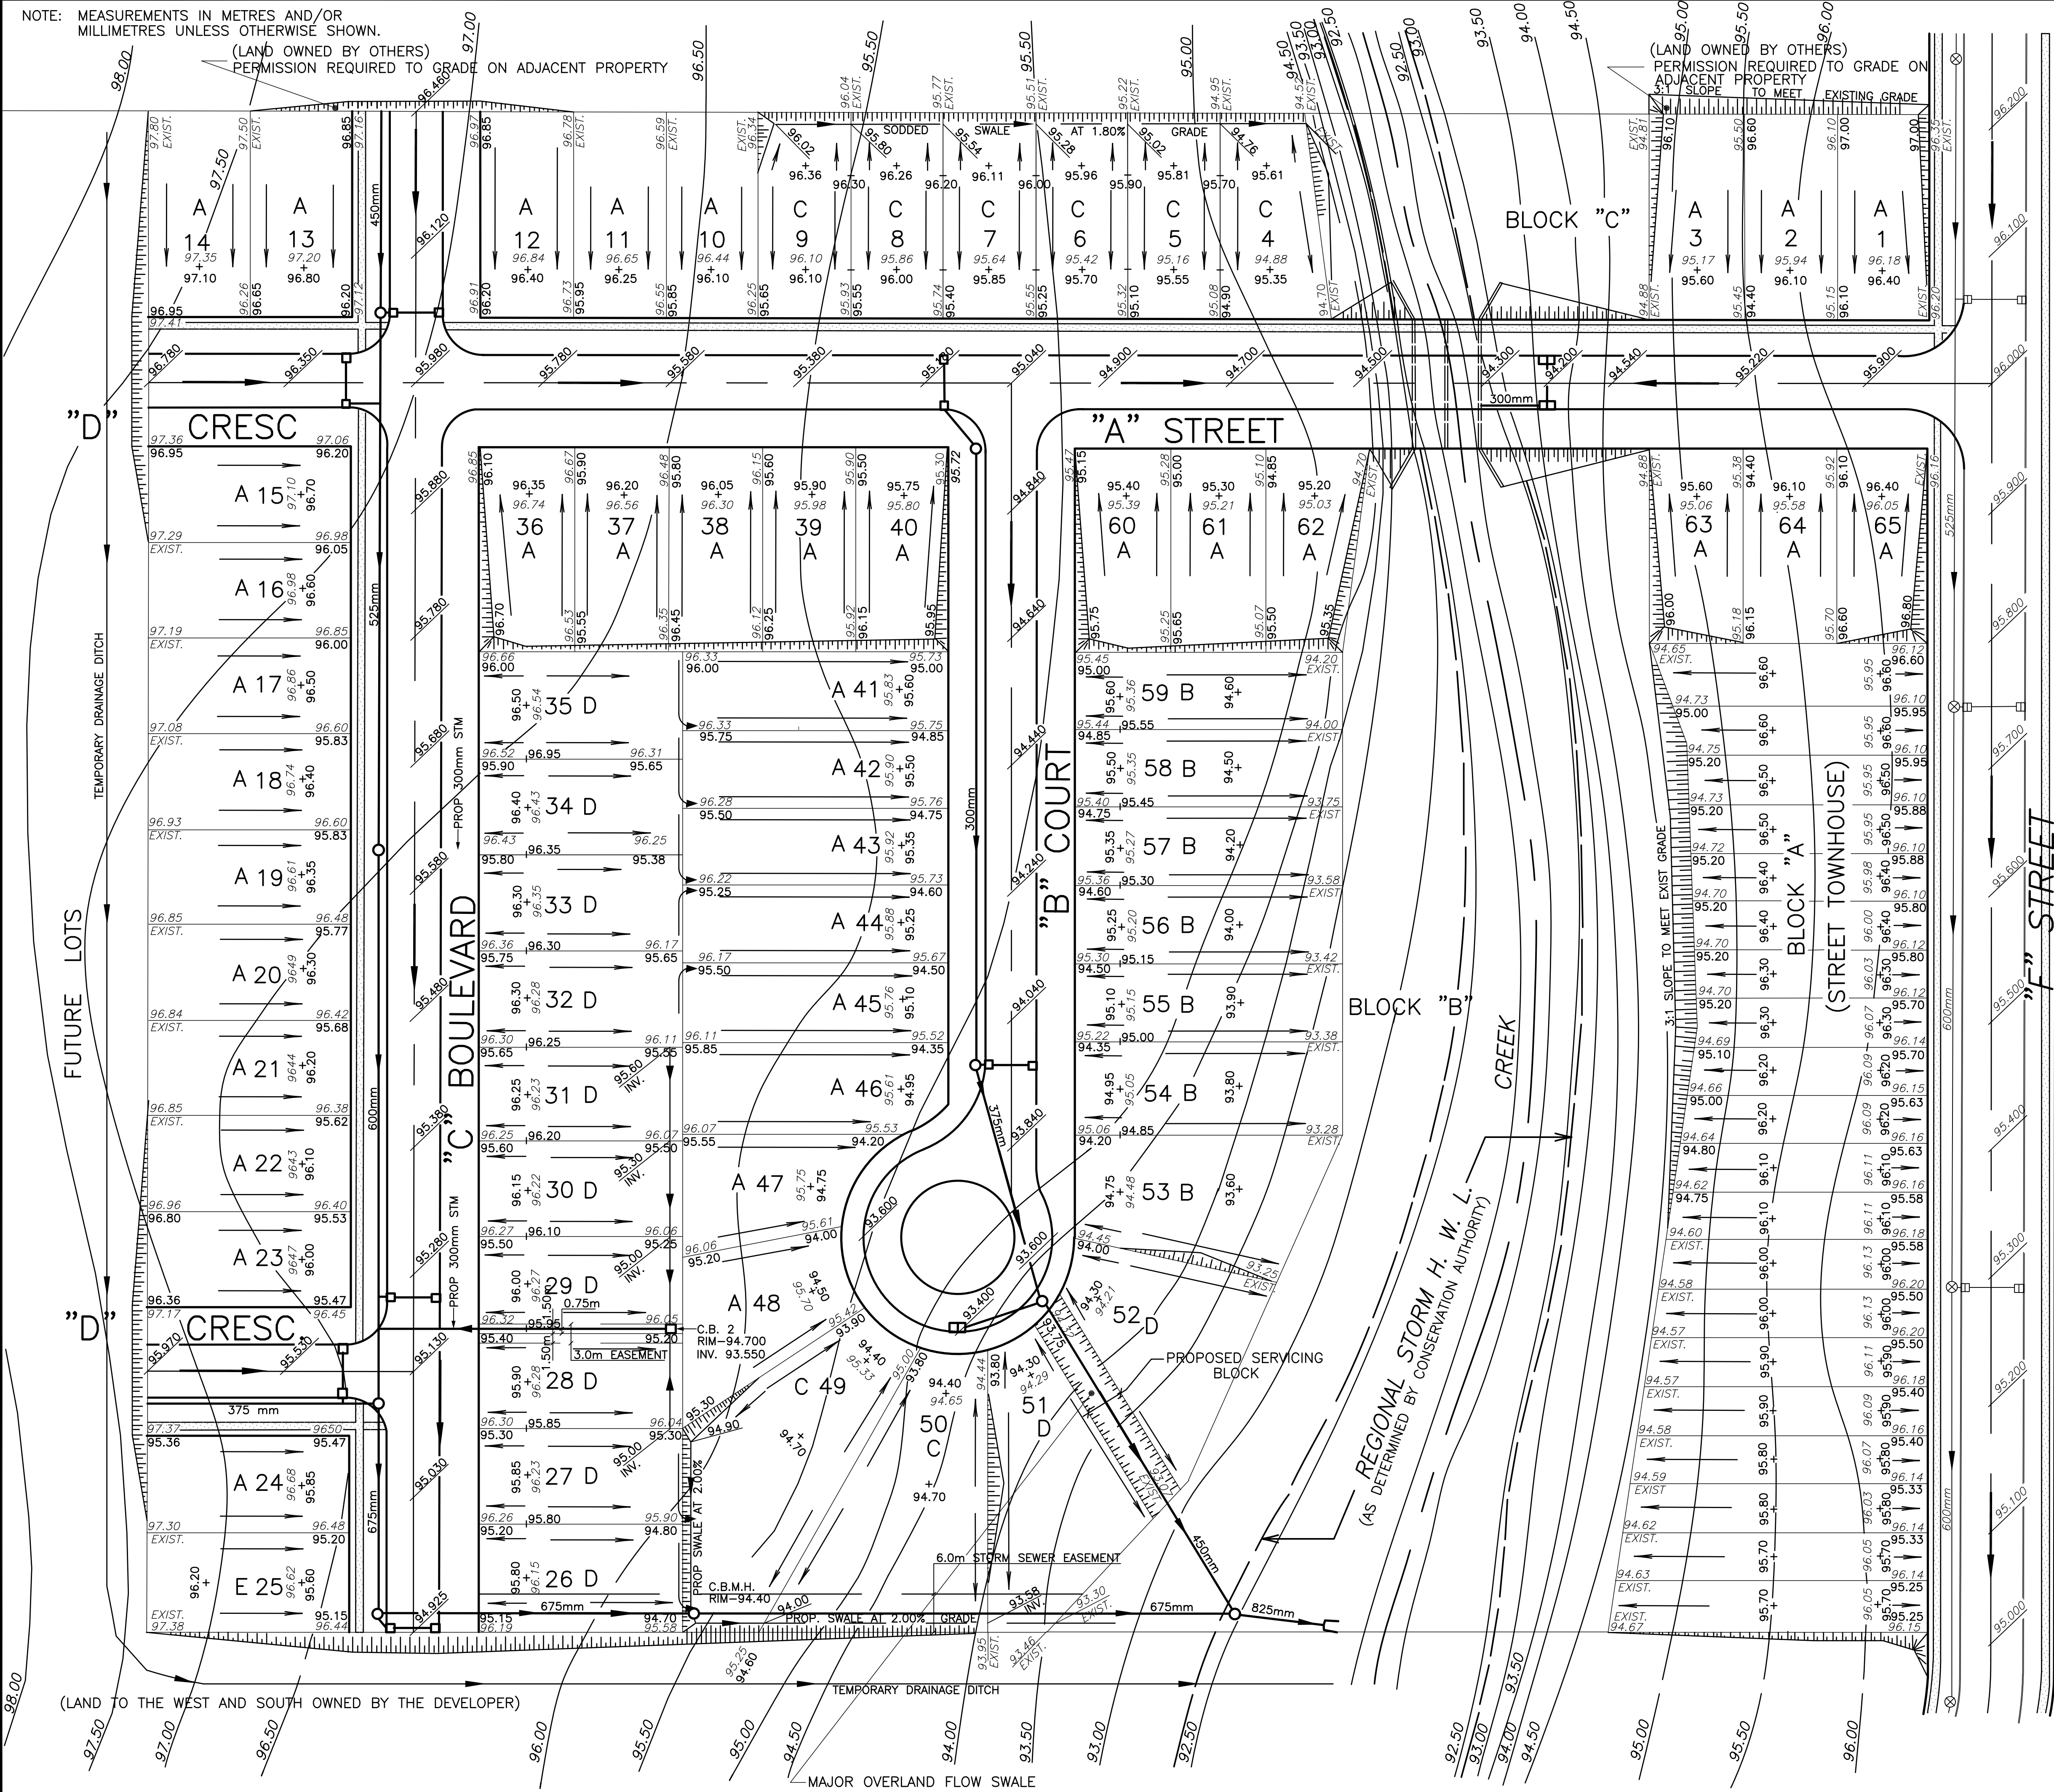

- GENERAL NOTES:
- ALL GRADING MUST BE PERFORMED WITHIN TOLERANCES ALLOWABLE IN ACCORDANCE WITH CITY LOT GRADING CRITERIA
 - BENCH MARK No. 5, SOUTH SIDE OF MAIN STREET AT S/W CORNER OF CENTENNIAL POOL. PLAQUE ON S/W CORNER OF CENTENNIAL POOL FOUNDATION ELEVATION 97.450

- LEGEND:
- EXISTING CONTOUR
 - EXISTING GROUND ELEVATION
 - PROPOSED GRADE
 - CROWLINE ELEV OF EXIST PAVEMENT
 - CROWLINE ELEV OF PROP PAVEMENT
 - DIRECTION OF OVERLAND FLOW ON LOTS
 - DIRECTION OF OVERLAND FLOW
 - TYPE OF UNIT
 - SWALE

No.	DATE	REVISION	BY
APPROVALS		CONTRACT	
PART		SHEET OF	
DEVELOPMENT SERVICES DEPARTMENT CITY OF OSHAWA			
LOT GRADING PLAN			
DRAWN BY	LOC.	CONST.	CITY
DATE	SEPT 26, 06	MO DA YR	REGION
SCALE	10m 0m 10m		
DWG. No. C-XXXX			