


NOTES:

1. ALL DIMENSIONS IN MILLIMETERS.
2. ALL PLANT MATERIAL TO CONFORM TO THE CANADIAN NURSERY STOCK STANDARD, LATEST EDITION, PUBLISHED BY THE CANADIAN NURSERY LANDSCAPE ASSOCIATION.
3. ALL HERBACEOUS PLANTINGS SHALL BE CONTAINED IN A CONTINUOUS MULCHED PLANTING BED UNLESS SPECIFICALLY NOTED ON PLANTING PLAN. SOD IS TO BE INSTALLED UP TO EDGE OF MULCHED SOIL SAUCER FOR HERBACEOUS PLANTINGS THAT ARE OUTSIDE OF CONTINUOUS MULCHED PLANTING BEDS.
4. ENSURE HERBACEOUS PLANTS ARE THOROUGHLY WATERED AT TIME OF PLANTING. CONTINUE WATERING AS REQUIRED TO PROVIDE ADEQUATE MOISTURE TO THE PLANT FOR THE DURATION OF THE SPECIFIED MAINTENANCE PERIOD.
5. REMOVE ALL NURSERY TAGS IMMEDIATELY FOLLOWING FINAL INSPECTION.
6. REFER TO LANDSCAPE PLAN FOR PLANT SPACING AND PLANTING BED LAYOUT.
7. ROOTS SHALL BE HEALTHY AND VIGOROUS, ADEQUATE TO HOLD THE MEDIUM AND WITHOUT CIRCLING OR ABNORMAL GROWTH.

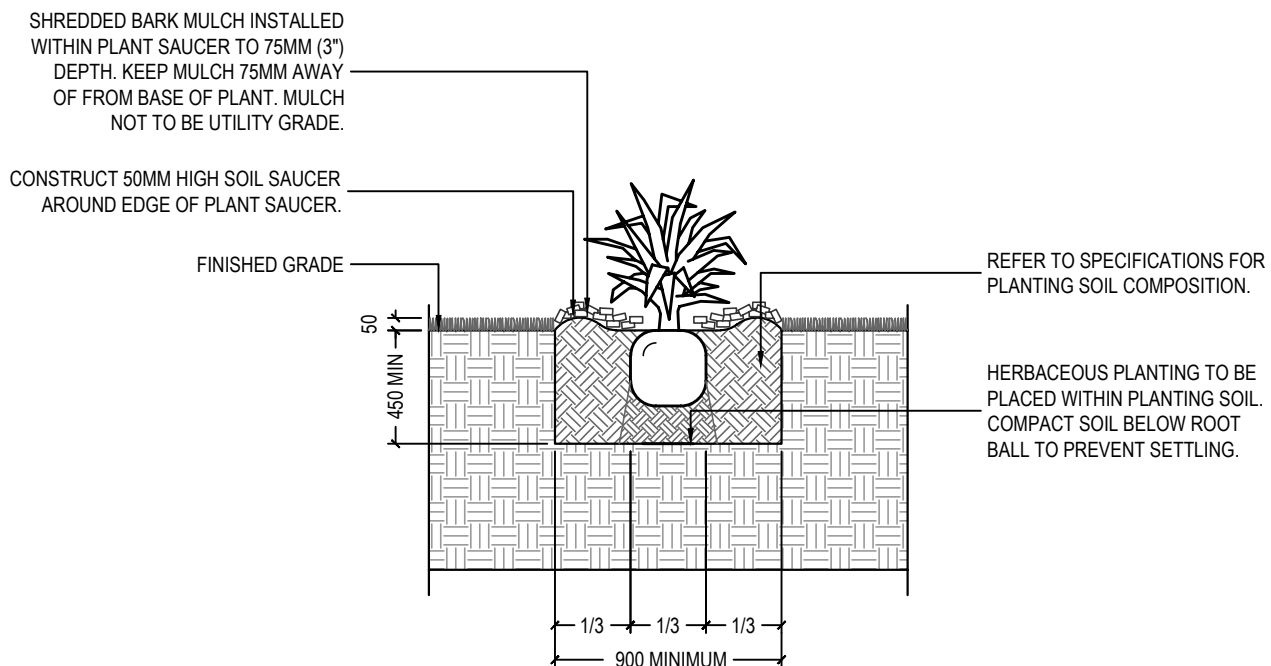

HERBACEOUS PLANTING

PARKS PLANNING
AND DEVELOPMENT
SAFETY & FACILITIES SERVICES DEPARTMENT



DRAWN BY: DB

APPROVED BY: DB

DETAIL NUMBER

DATE: 2023-12-01

SCALE: 1:30

P-607