
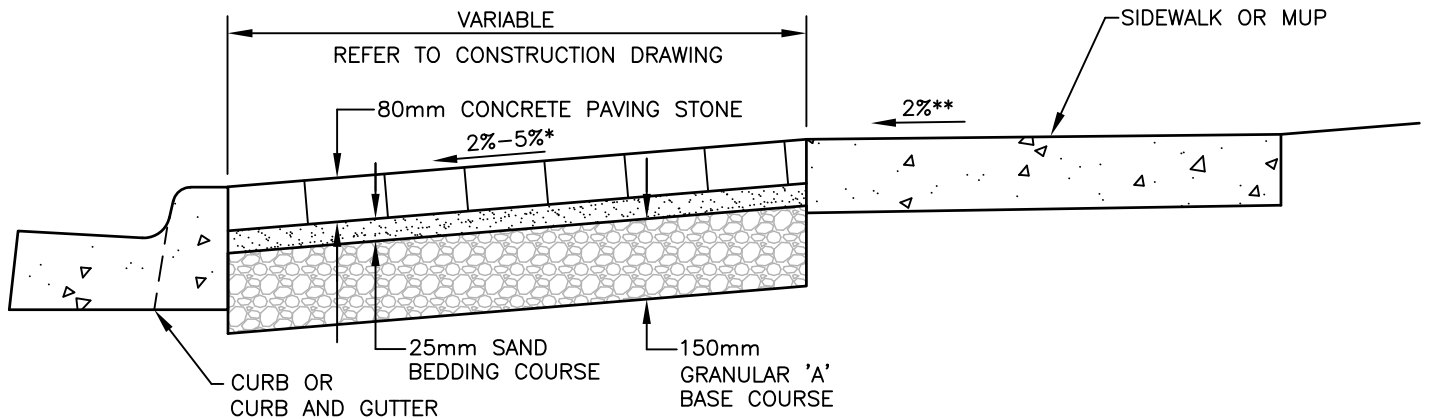
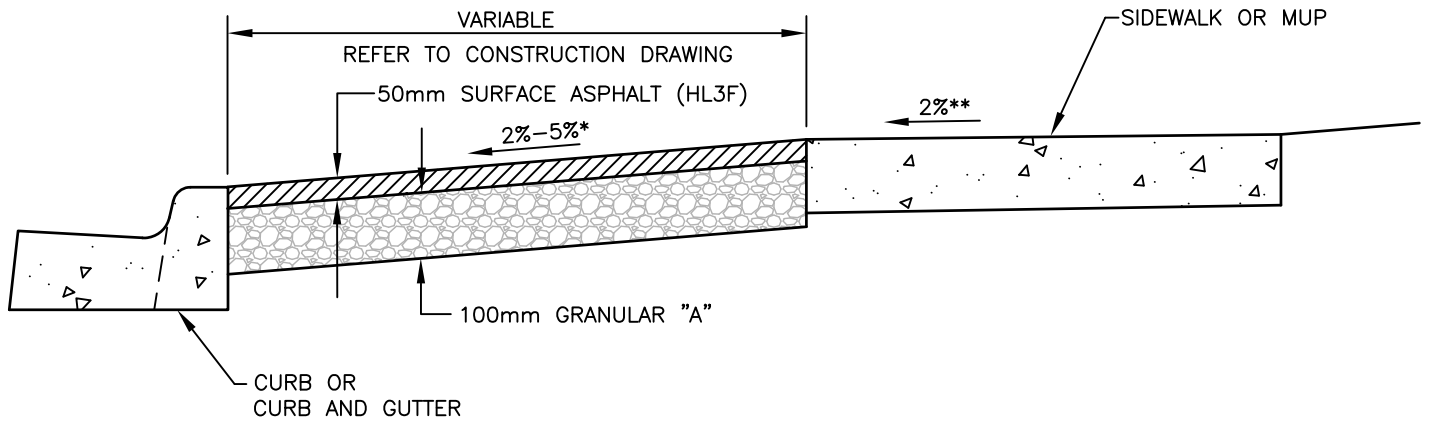


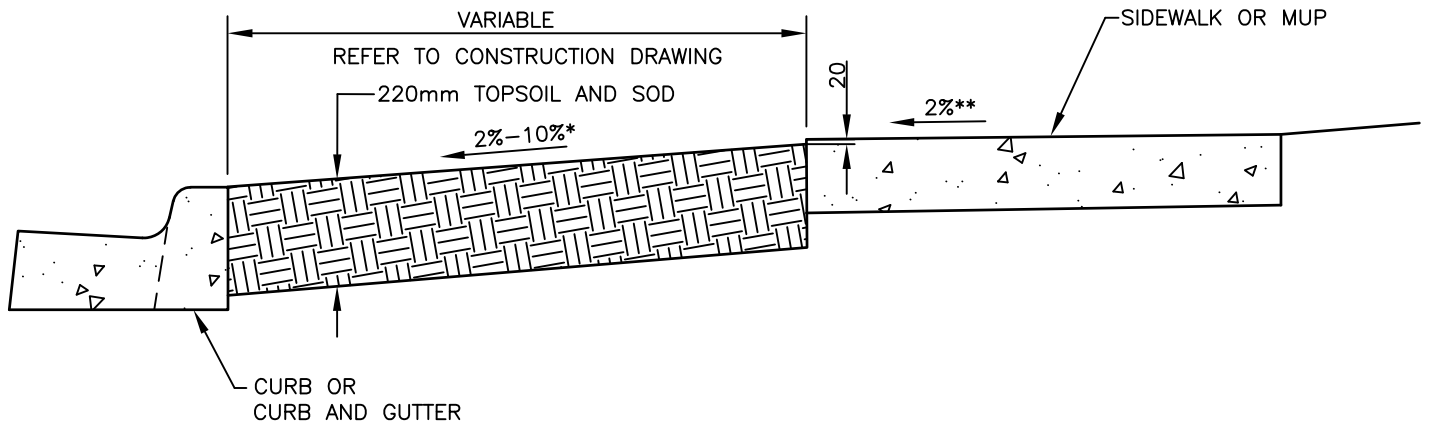

NOTES:

1. THE DEFAULT VALUE FOR PROPOSED BOULEVARDS SHALL BE TOPSOIL AND SOD; CONSTRUCTION DRAWING SHALL SPECIFY WHERE ALTERNATIVE TREATMENTS ARE REQUIRED.
2. FOR BOULEVARD AREAS WHERE CONCRETE IS SPECIFIED, CONSTRUCT AS PER OS-303.
3. TYPICAL BOULEVARD GRADES SHOWN ABOVE; 10% MAX FOR SODDED BOULEVARDS, 5% MAX FOR HARDCAPED AREAS. *1% MIN GRADES PERMITTED FOR OVERLAND FLOW ROUTE, REFER TO CONSTRUCTION DRAWINGS FOR DETAILS.
4. **4% SIDEWALK CROSSFALL MAY BE PERMITTED AT THE DISCRETION OF THE CITY OF OSHAWA.
5. MEASUREMENTS IN METRES AND/OR MILLIMETRES UNLESS OTHERWISE SHOWN.

CITY OF OSHAWA

CHK'D: *S.S.*
APP'D: *S.H.*
DATE: APRIL 2024

BOULEVARD TREATMENTS

REVISION No. 4

DATE: APRIL 2024

OS-225