


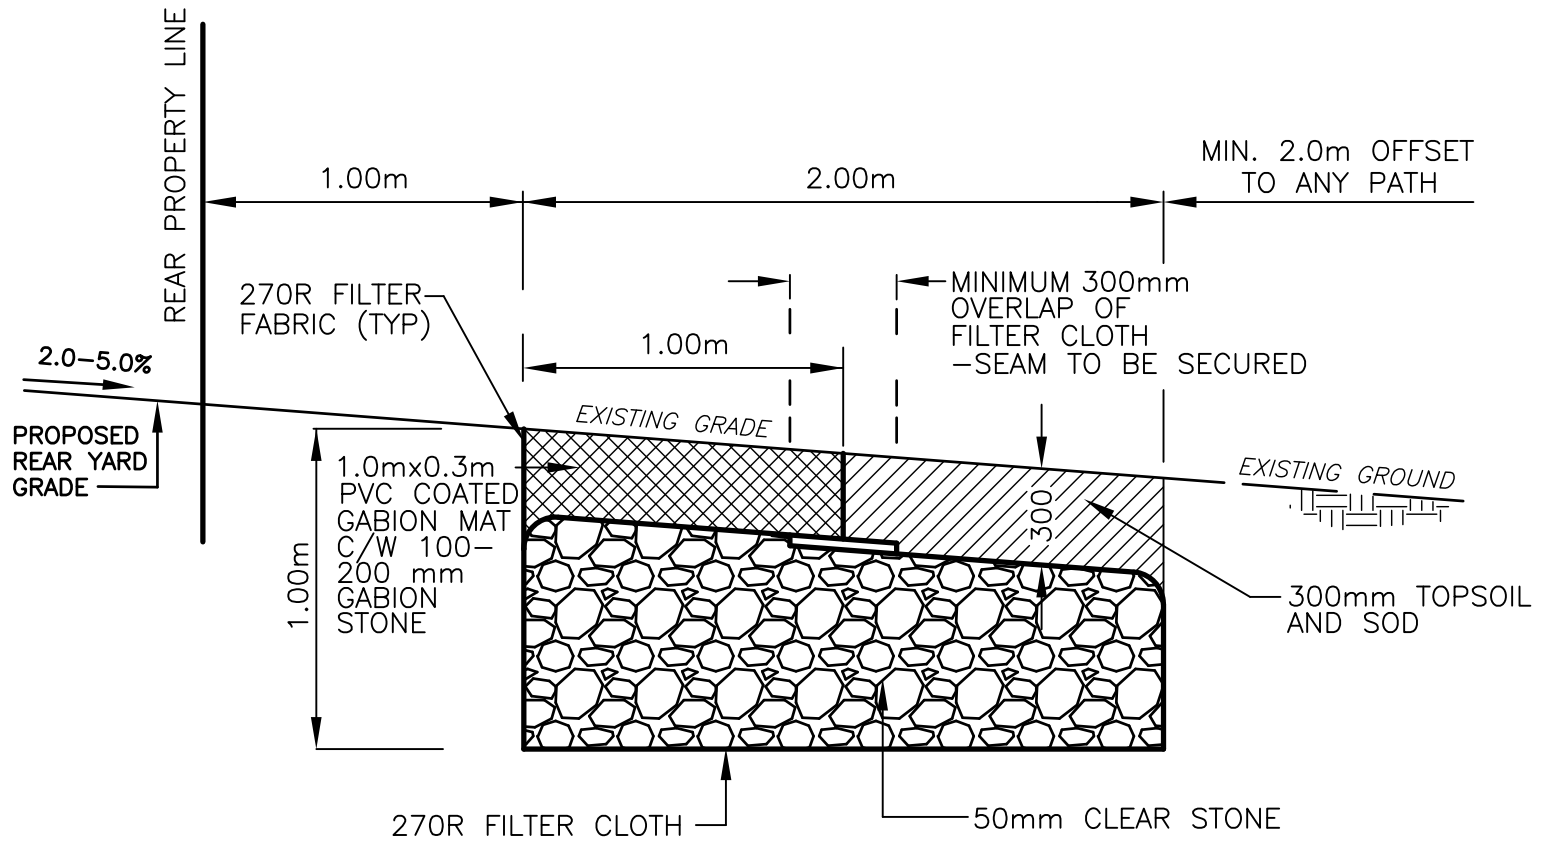

NOTES:

1. APPLICATION OF TRENCH IS LIMITED TO "BEST EFFORTS" APPROACH – DOES NOT ADDRESS SPECIFIC STORMWATER QUALITY, QUANTITY AND/OR GROUNDWATER TARGETS.
2. TRENCH TO BE PROTECTED FROM SEDIMENT DURING CONSTRUCTION AND UNTIL CONTRIBUTING DRAINAGE AREA IS STABILIZED. ALL ADJACENT LANDS TO BE PROTECTED IN ACCORDANCE WITH APPROVED EROSION AND SEDIMENT CONTROL PLANS.
3. ALL MATERIAL SPECIFICATION SHALL CONFORM TO CURRENT ONTARIO PROVINCIAL STANDARD SPECIFICATION (O.P.S.S.)
4. LIMITS OF DISTURBANCE TO BE MINIMIZED. DISTURBED AREAS TO BE RESTORED WITH 300mm TOPSOIL AND SOD.
5. GRADES TO MATCH EXISTING ELEVATIONS.
6. MEASUREMENTS IN METRES AND/OR MILLIMETRES UNLESS OTHERWISE SHOWN.

CITY OF OSHAWA

CHK'D:	S.S.
APP'D:	G.H.
DATE:	APRIL 2024

TYPICAL INFILTRATION TRENCH LOCATED WITHIN CITY LANDS ABUTTING RESIDENTIAL SUBDIVISION DEVELOPMENTS

REVISION No. 1
DATE: APRIL 2024
OS-230