
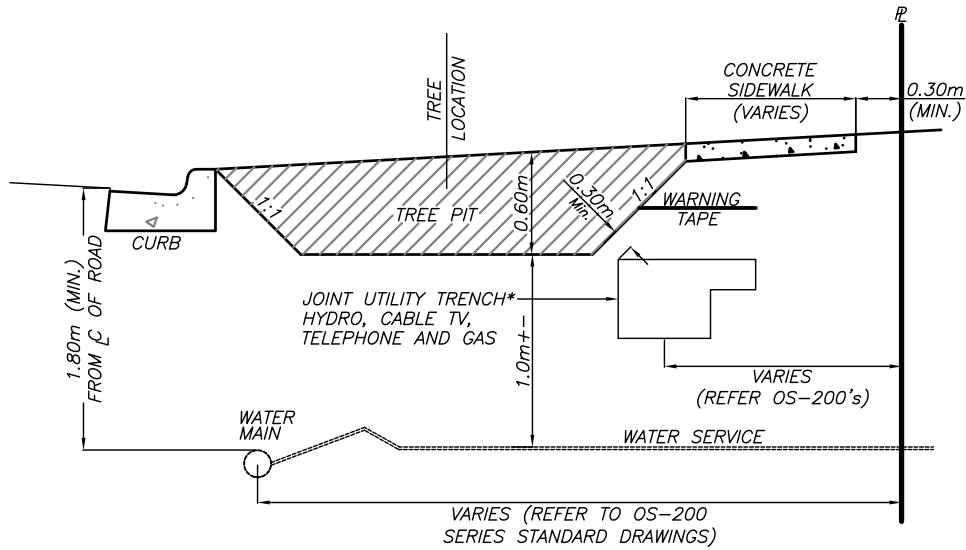
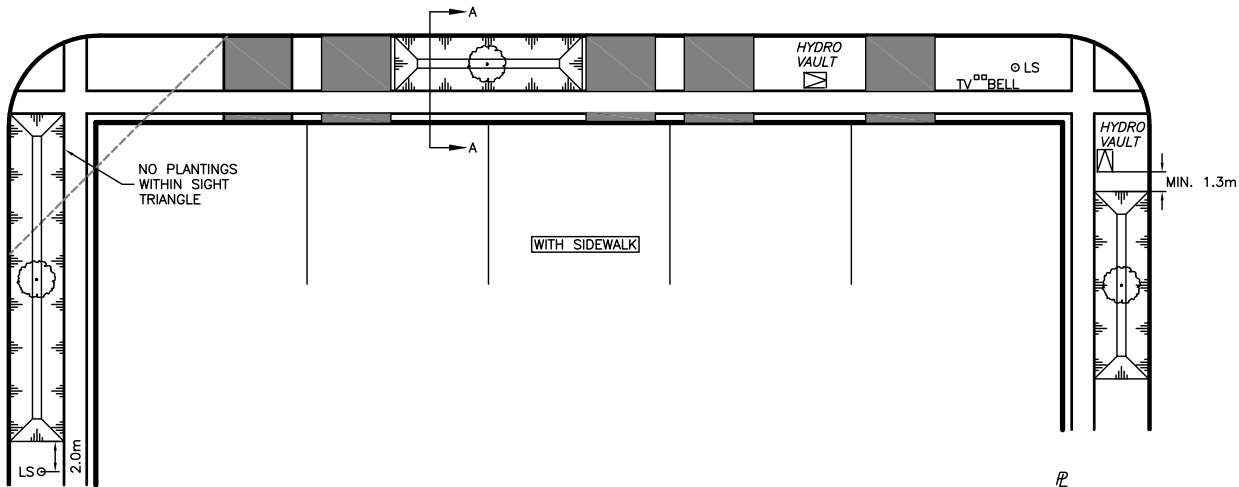


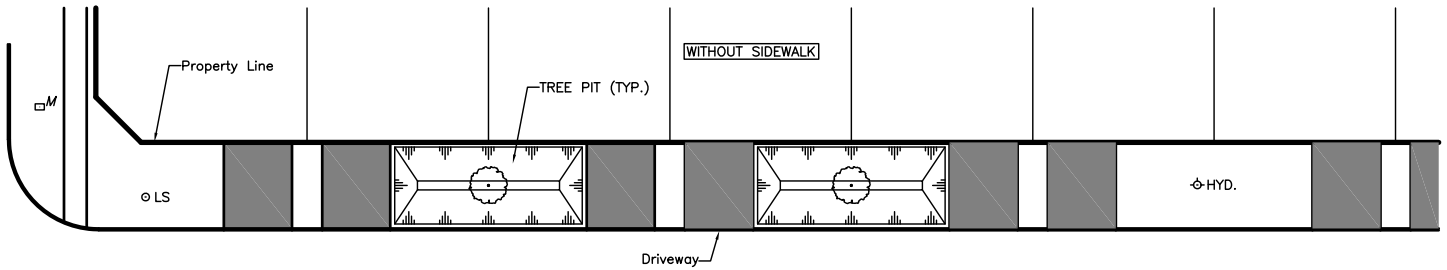

Section A-A (Boulevard)

NOTES:

1. Tree pit excavation to be offset 0.3m from driveway.
2. Tree pit excavation to be offset a minimum of 1m from all other above ground infrastructure.
3. Reference Design Criteria Section 3.15 and City of Oshawa Standards for specific details on street tree planting locations, species, utility clearance and soil requirements.
4. Tree location will be centered within the boulevard between the edge of sidewalk and back of curb.
5. Tree pits shall be as large as possible given the constraints of the subdivision.
6. At a minimum, 4.0 cu. m. of planting media per tree is required.
7. * Refer to OS-226 for common trench utility details.
8. Refer to OS-200's series standard drawings for typical infrastructure locations.

CITY OF OSHAWA

CHK'D: *S.S.*

APP'D: *G.H.*

DATE: APRIL 2024

TREE PIT

REVISION No.

DATE: APRIL 2024

OS-513