



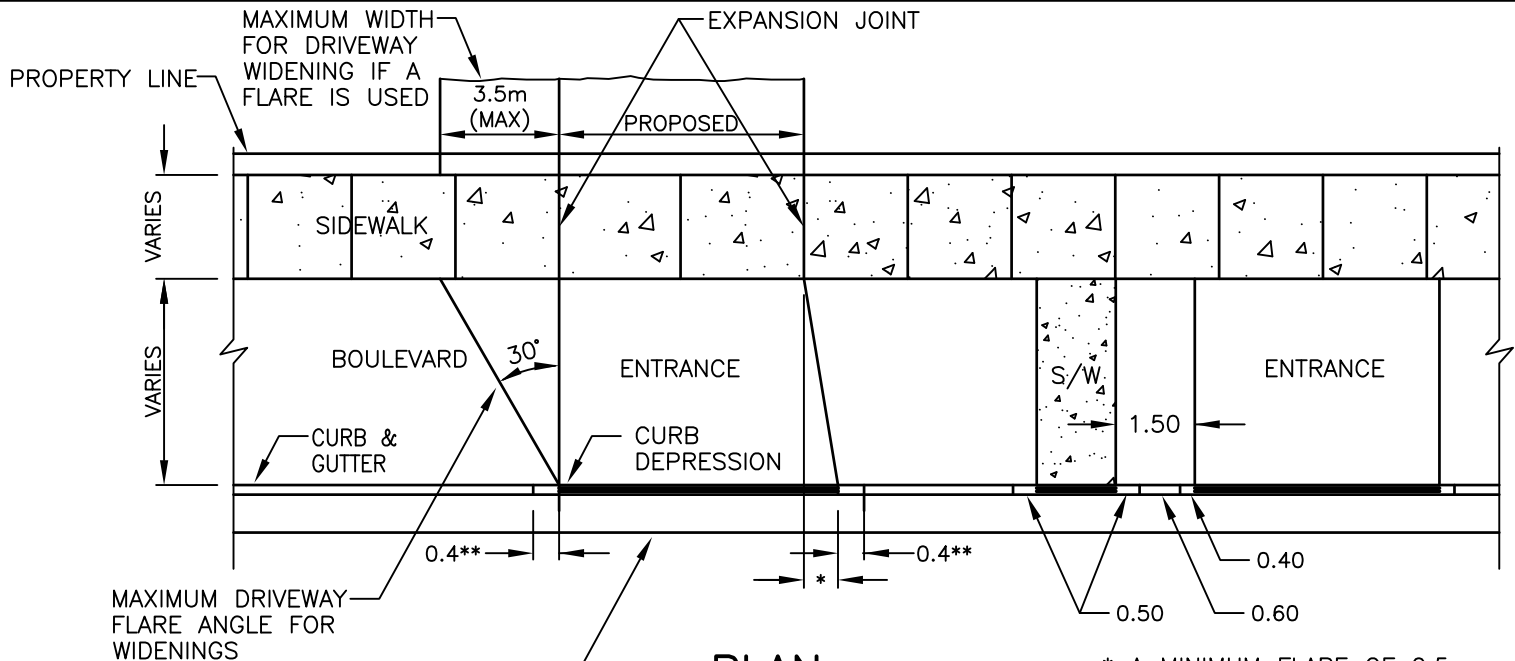

PLAN

* A MINIMUM FLARE OF 0.5m SHALL BE PROVIDED FOR SINGLE DRIVEWAYS ON ARTERIAL ROADS (APPROACH SIDE)

** 1.50m CURB TAPER REQUIRED WHERE SIDEWALK IS ADJACENT TO CURB.

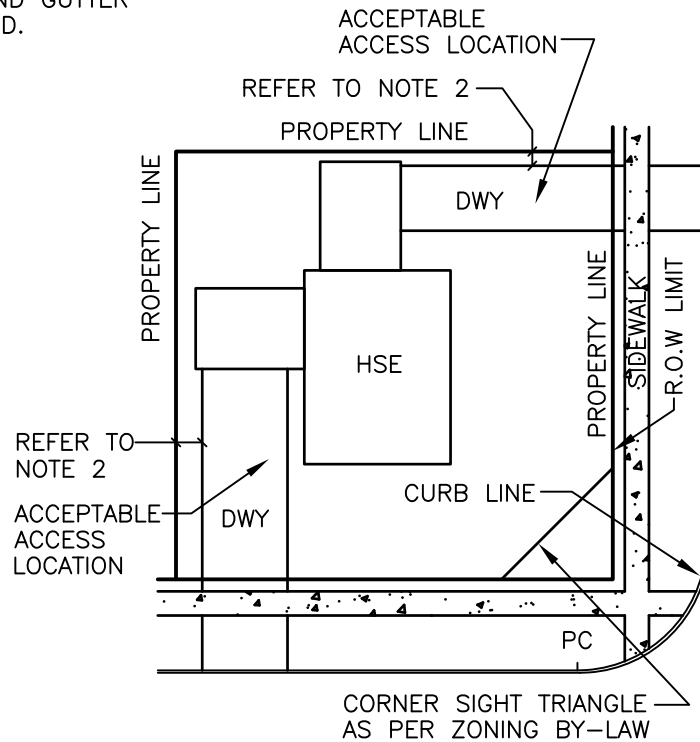

RESIDENTIAL ACCESS AT INTERSECTION

NOTES:

1. FOR DRIVEWAY ENTRANCES ON RURAL ROADS REFER TO OPSD-301.010, 301.020
2. EDGE OF PROPOSED DRIVEWAY MUST BE A MINIMUM OF 3.0m FROM PROPERTY LINE WHERE ABUTTING A REAR LOT LINE.
3. MEASUREMENTS IN METRES AND/OR MILLIMETRES UNLESS OTHERWISE SHOWN.
4. FOR STANDARD OFFSETS FOR UTILITIES AND TREES, REFER TO OS-211.

CITY OF OSHAWA

CHK'D: *S.S.*
APP'D: *G.H.*
DATE: NOV 2024

RESIDENTIAL DRIVEWAY ACCESS DETAILS

REVISION No. 4

DATE: NOV 19, 2024

OS-320