



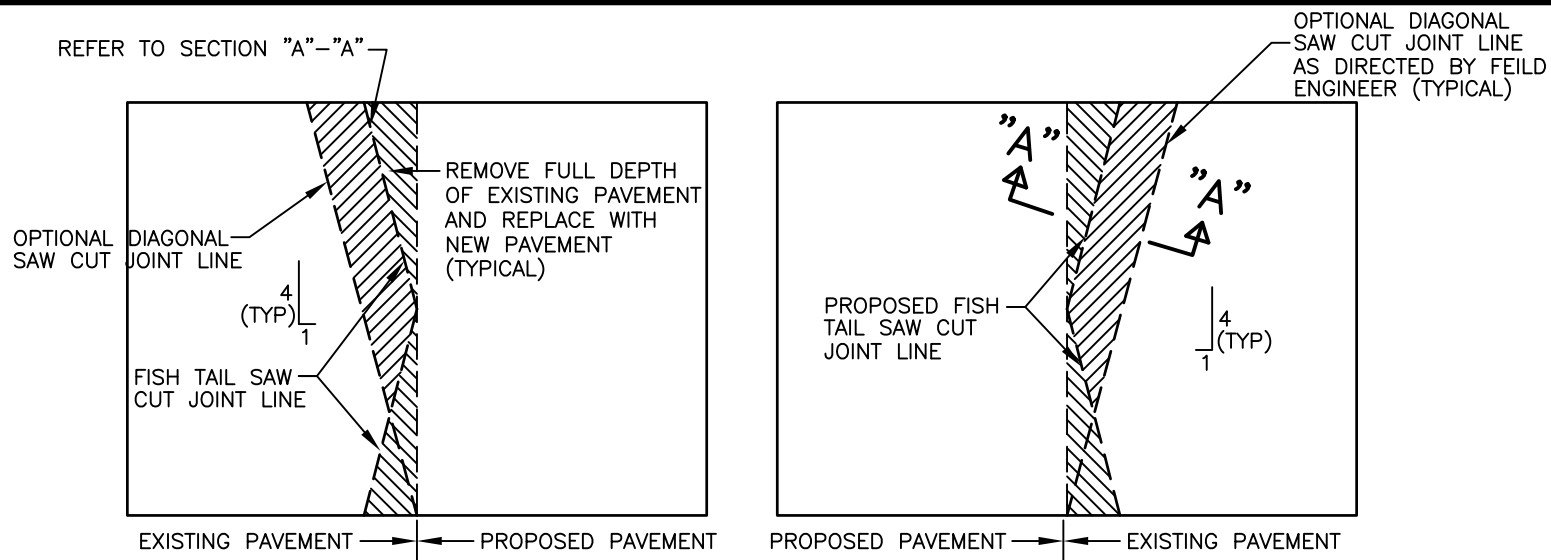


FISHTAIL

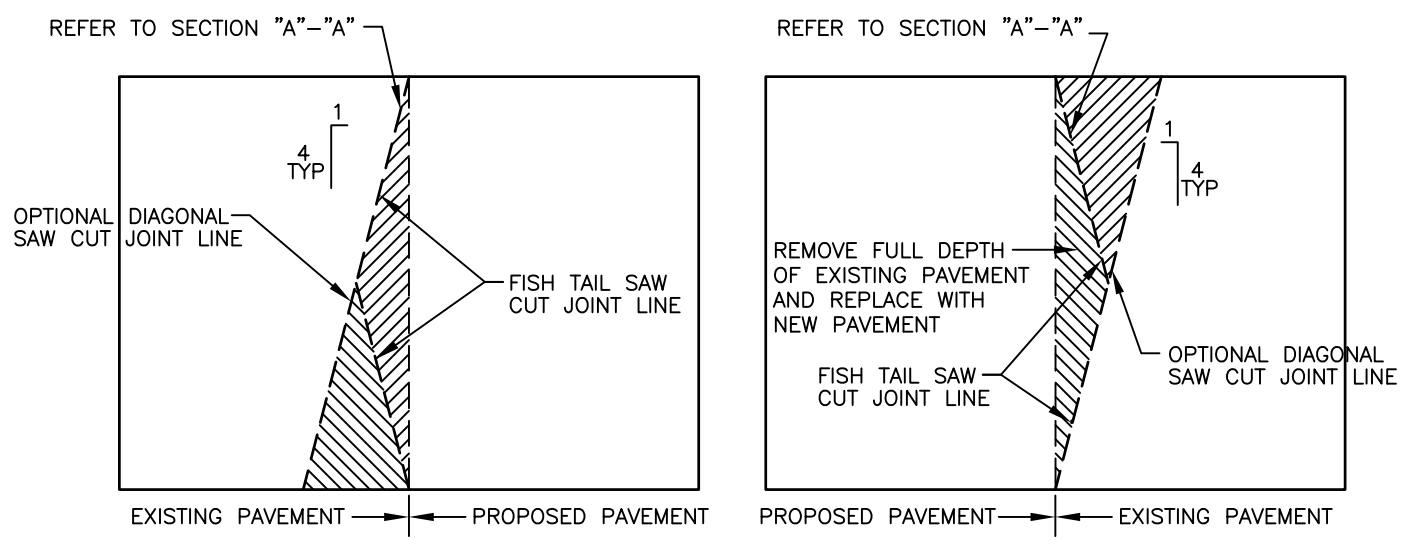

INVERTED FISHTAIL

NOTE : WHEN CONSTRUCTING TO OPTIONAL DIAGONAL SAW CUT JOINT LINE AS DIRECTED BY THE FIELD ENGINEER ENSURE REMOVAL OF EXISTING FULL DEPTH ASPHALT TO THIS LINE.

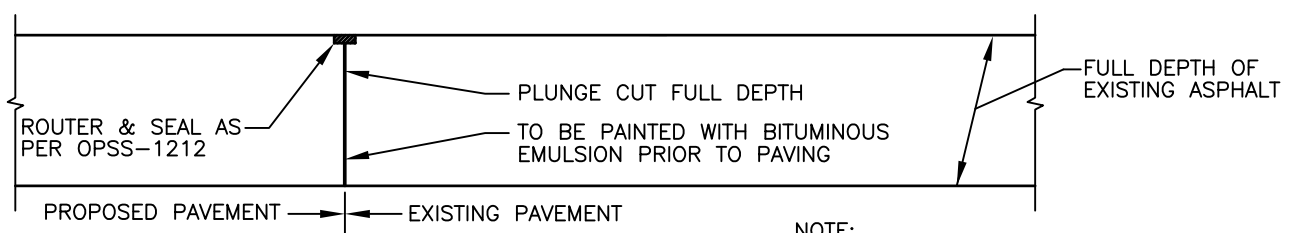

SECTION "A"-"A"

NOTE:
FOR LONGITUDINAL JOINTS, PROCEDURE TO BE SIMILAR TO SECTION "A"-"A" AND EXTEND FOR FULL LENGTH OF JOINT.

NOTE : MEASUREMENTS IN METRES AND/OR MILLIMETRES UNLESS OTHERWISE SHOWN.

CITY OF OSHAWA

CHK'D:	<i>S.S.</i>
APP'D:	<i>G.H.</i>
DATE:	JAN. 16, 2012

PAVEMENT JOINT TREATMENT

REVISION No. 1
DATE: JAN. 16, 2012
OS-530