


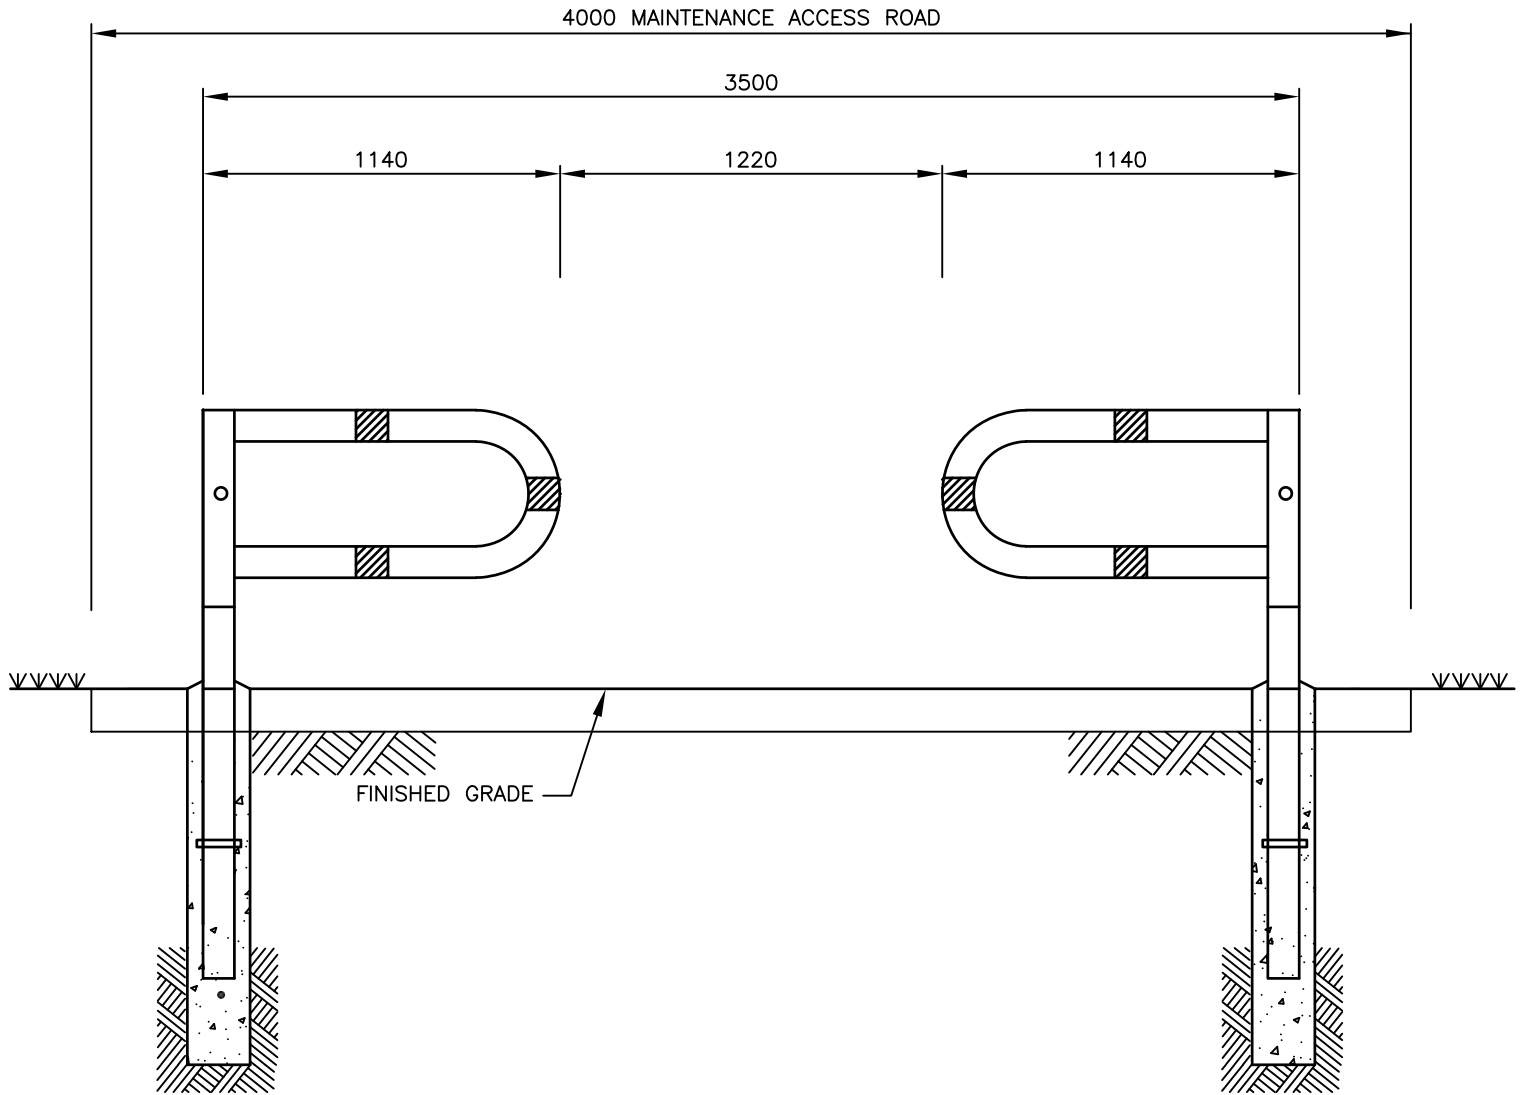

NOTES

1. REFER TO OS-313 FOR P-GATE DETAILS.
2. P-GATES SHALL BE INSTALLED SUCH THAT WHEN OPEN THEY DO NOT INTERFERE WITH ANY ADJACENT SIDEWALKS, TRAILS, ROADS, DRIVEWAYS ETC.
3. REFER TO ENGINEERING DRAWING FOR MAINTENANCE ACCESS ROAD DETAILS.
4. MEASUREMENTS IN METRES AND/OR MILLIMETRES UNLESS OTHERWISE SHOWN.

CITY OF OSHAWA

CHK'D: *S.S.*

APP'D: *G.H.*

DATE: FEB. 15, 2013

MAINTENANCE ACCESS ROAD

REVISION No. 1

DATE: FEB. 15, 2013

OS-314