


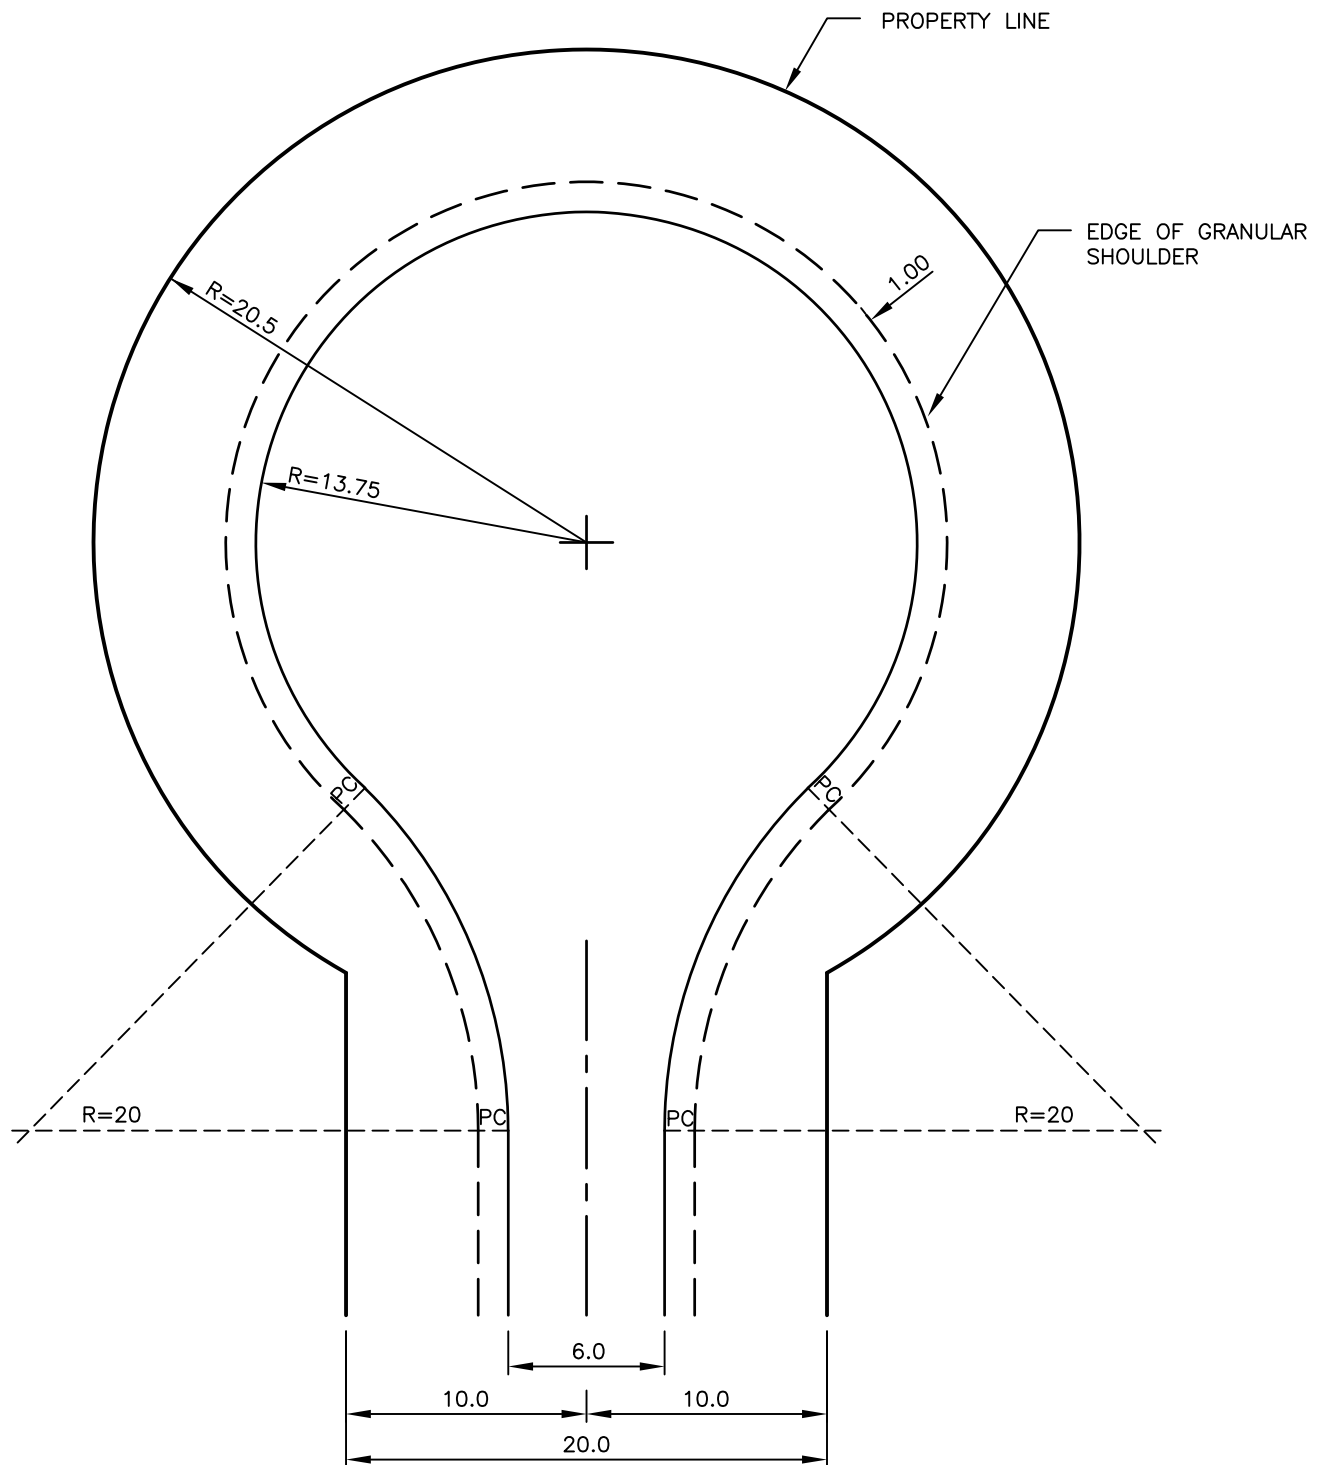

NOTE :

1. REFER TO CONSTRUCTION DRAWINGS FOR GRADING INFORMATION.
2. ALL DITCHING SHALL COMPLY WITH SPECIFICATIONS AS SHOWN ON OS-210.
3. ALL PROPOSED CULVERTS SHALL COMPLY WITH THE APPROPRIATE OPSD-800 SERIES DRAWING(S).
4. MEASUREMENTS IN METRES AND/OR MILLIMETRES UNLESS OTHERWISE SHOWN.

CITY OF OSHAWA

CHK'D: *S.S.*
 APP'D: *G.H.*
 DATE: APRIL 2024

TYPICAL LOCAL RURAL CUL-DE-SAC

REVISION No. 2

DATE: APRIL 2024

OS-522