


DRYLOT DRIVE

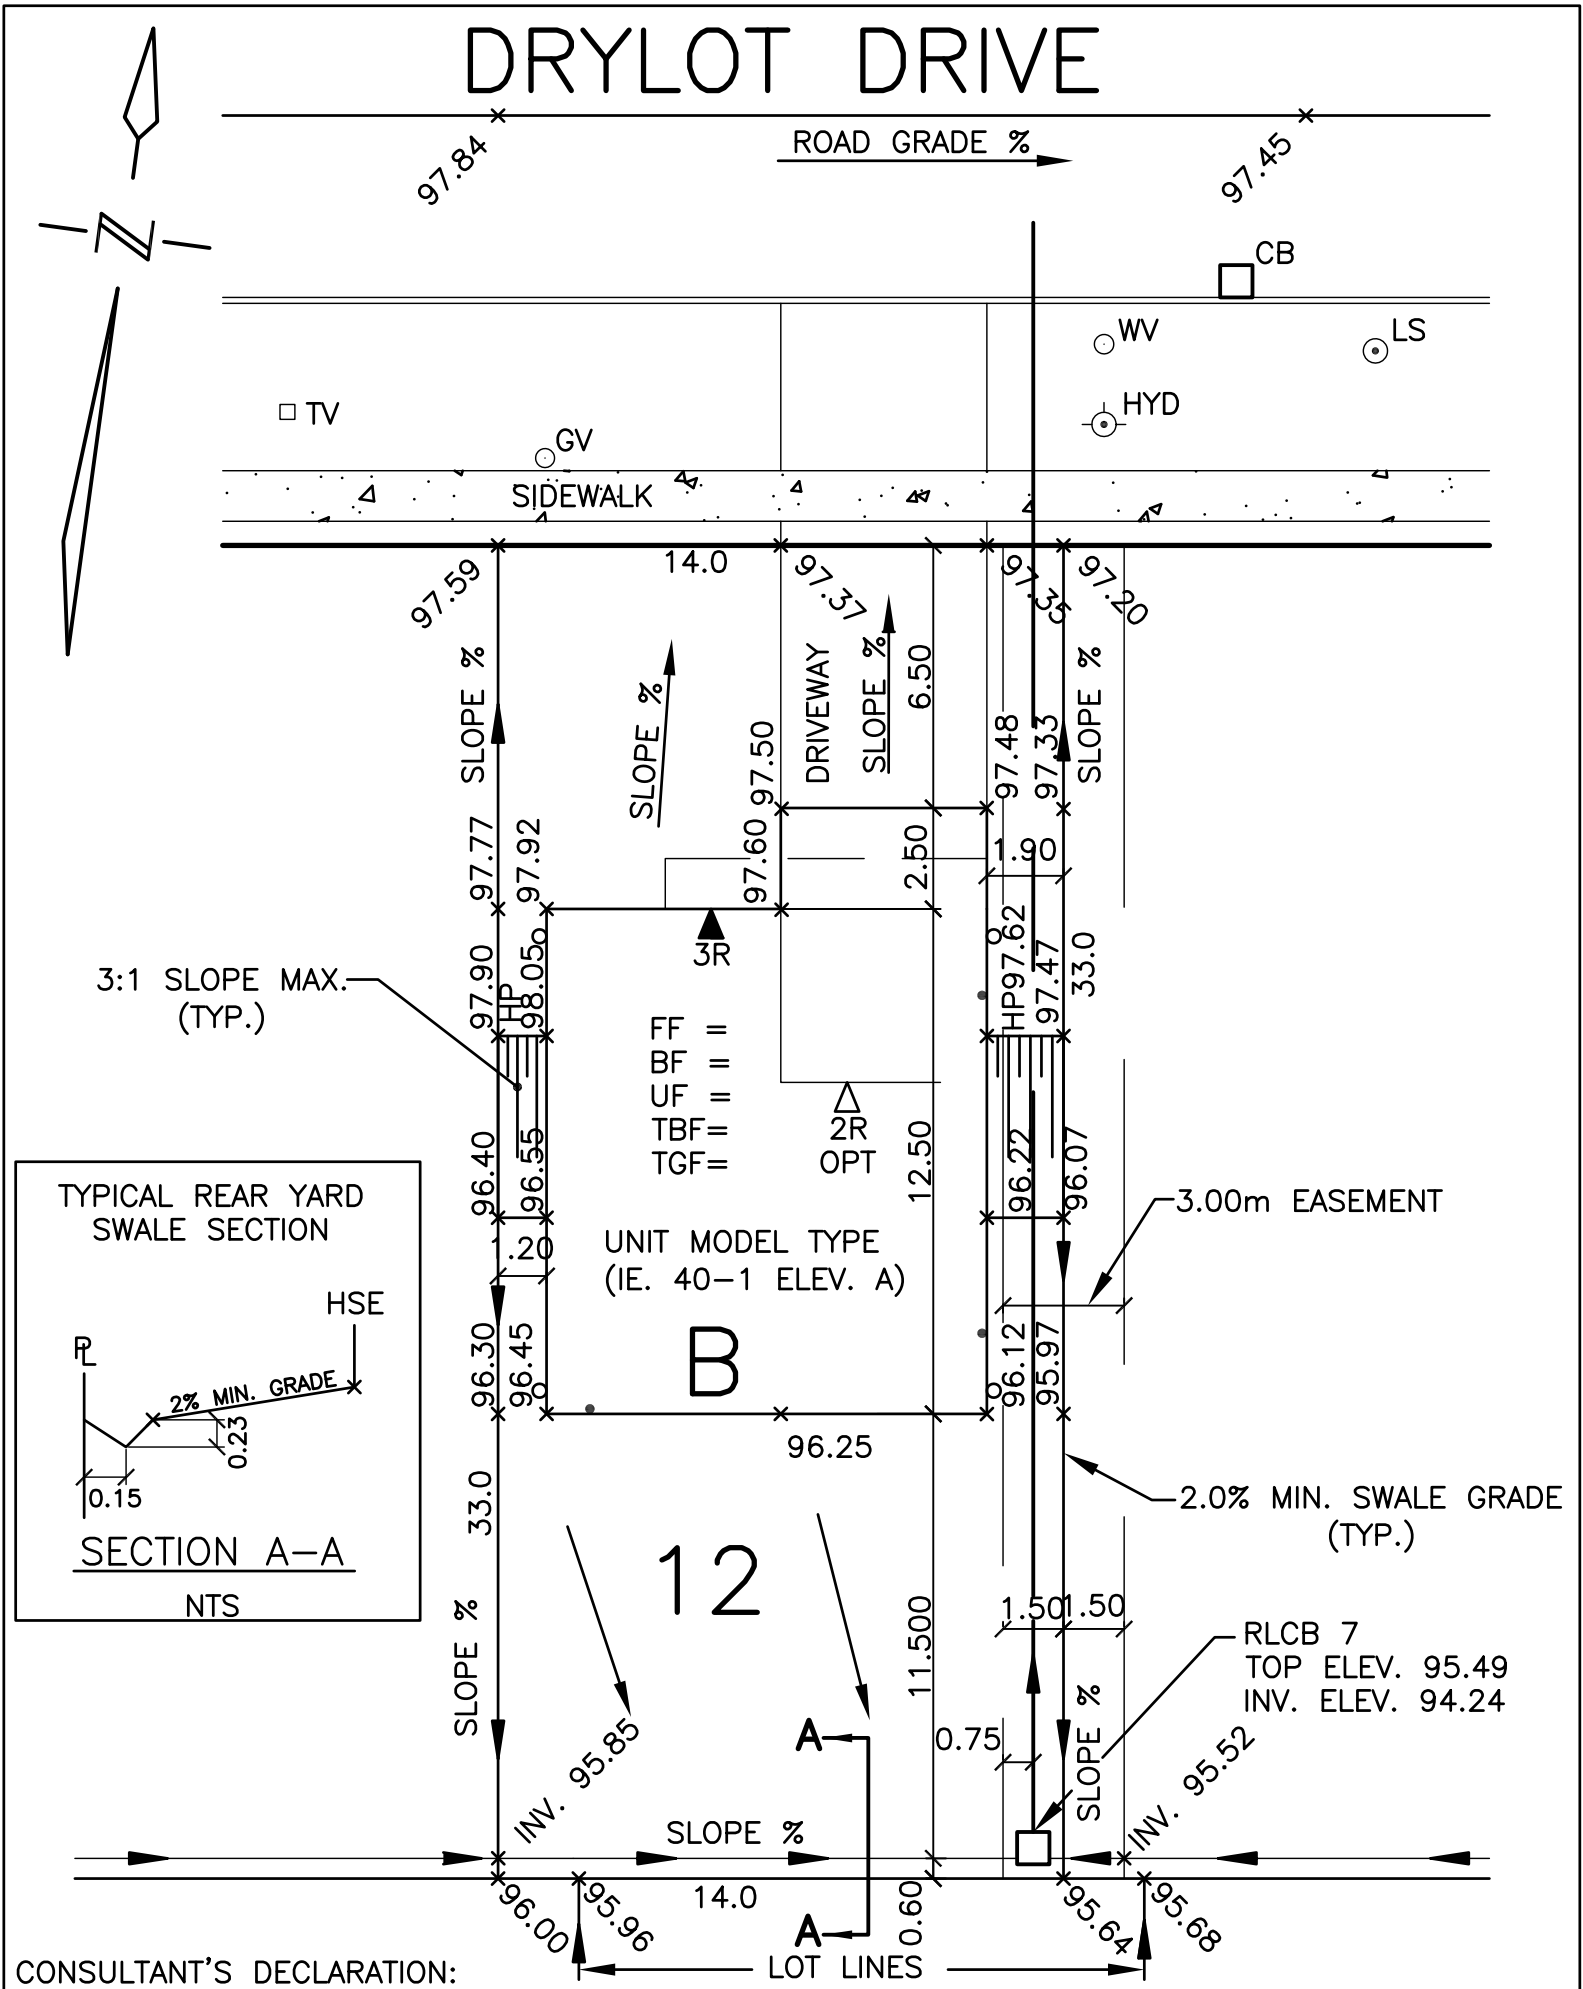

CONSULTANT'S DECLARATION:				
DRAWING TITLE:	BUILDER:	SUBDIVISION NAME:		
LEGEND: 95.85 PROPOSED GRADES ○ DOWNSPOUT LOCATION → DIRECTION OF SURFACE/SWALE FLOW A TYPE OF LOT GRADING FF FINISHED FLOOR BF BASEMENT FLOOR UF UNDERSIDE OF FOOTING TBF TOP OF BASEMENT WALL TGF TOP OF GARAGE FLOOR * ENGINEERED FILL • BASEMENT WINDOW LOCATION 2R,3R NUMBER OF RISERS ☒ MAILBOX LOCATION ▲ Δ DOOR LOCATION	NUMBER OF UNOBSTRUCTED PARKING SPACES (2.5X5.75):		ARCHITECTURAL CONTROL STAMP. SIGNED AND DATED	
	LOT: 12	PHASE:		40M-PLAN:
	CONSULTING FIRM:			
	FRONT YARD AREA:			
	LANDSCAPED OPEN SPACE:			
	LOT AREA:		ENGINEER STAMP. SIGNED AND DATED	
	BUILDING COVERAGE:			
	LOT COVERAGE:			
	DATE:	DRAWN BY:		CHECKED BY:
	SCALE: 1:250			PROJECT #: