


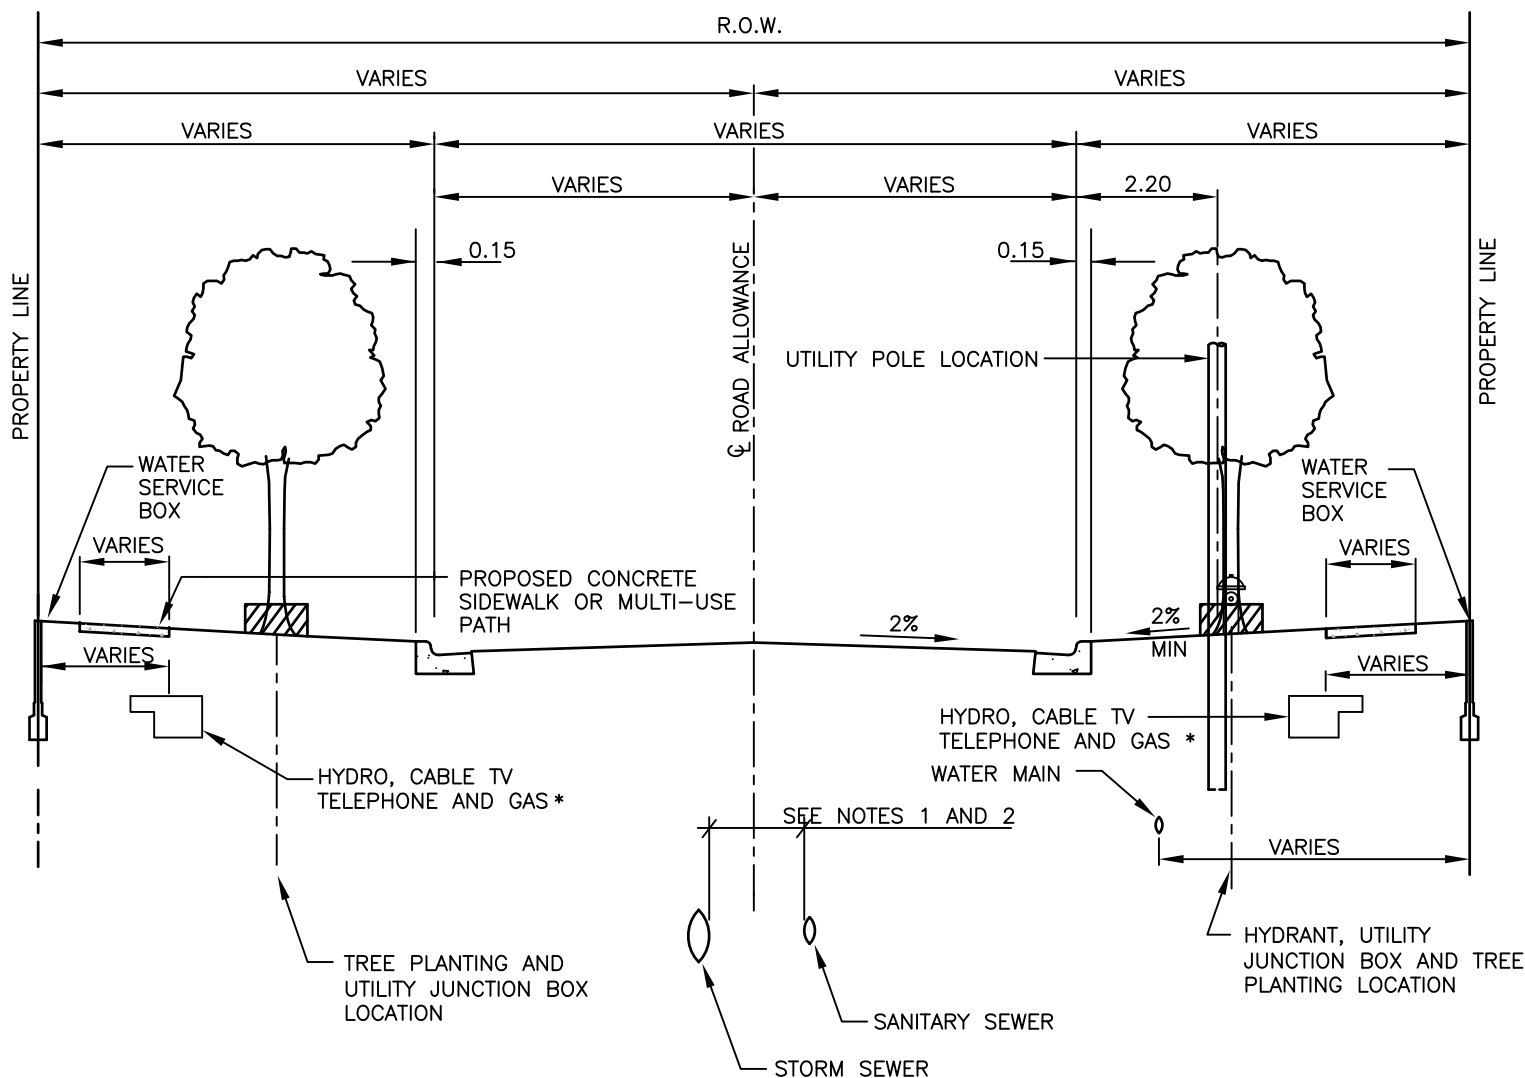

NOTES:

1. IN COMMON TRENCH :
800mm BARREL TO BARREL OF PIPES (400mm ON EACH SIDE OF CENTRELINE OF ROAD ALLOWANCE)
2. IN SEPARATE TRENCHES:
3.0m CENTRELINE TO CENTRELINE OF PIPES (1.50m ON EACH SIDE OF CENTRELINE OF ROAD ALLOWANCE TO CENTRELINE OF PIPE).
3. TO BE USED IN CONJUNCTION WITH THE APPROPRIATE ROAD STRUCTURE CROSS SECTION.
4. MEASUREMENTS IN METRES AND/OR MILLIMETRES UNLESS OTHERWISE SHOWN.

CITY OF OSHAWA

CHK'D:	S.S.
APP'D:	G.H.
DATE:	APRIL 2024

CROSS SECTION (LOOKING NORTH OR WEST)
TWO PIPE SYSTEM
 (TYPE II STORM SEWER & SANITARY SEWER)

REVISION No. 6
DATE: APRIL 2024
OS-207