



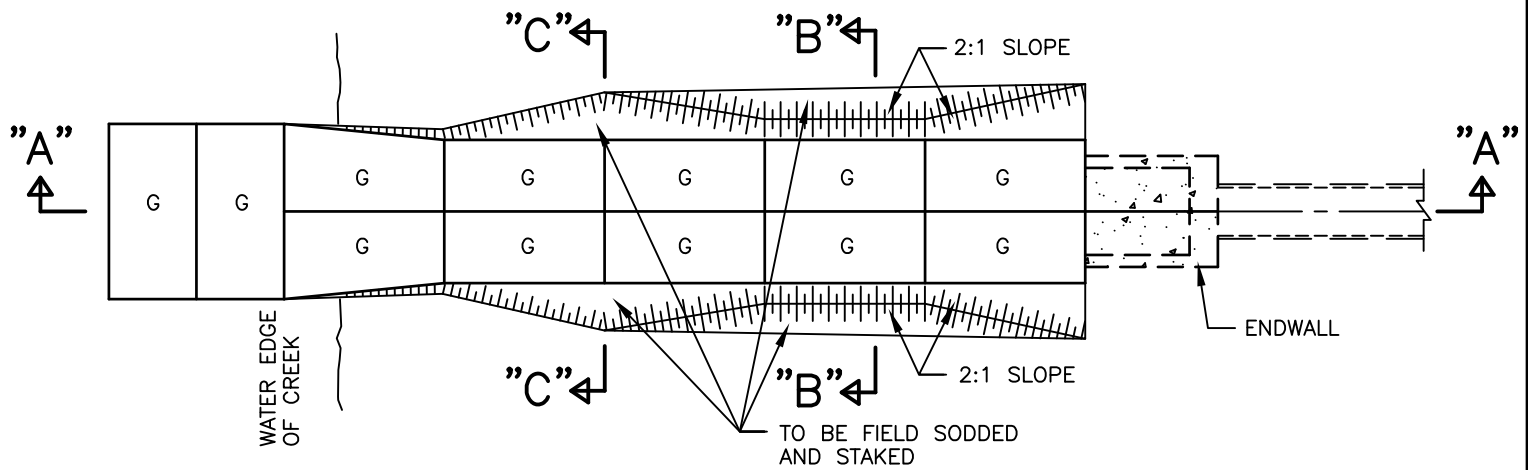


PLAN

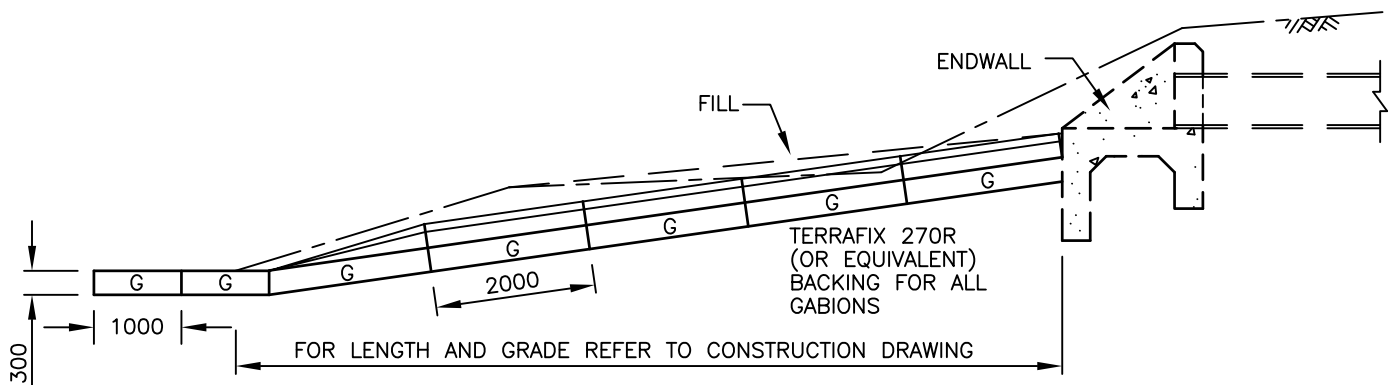

SECTION "A" - "A"

NOTE: GABIONS TO BE 2000 x 1000 x 300

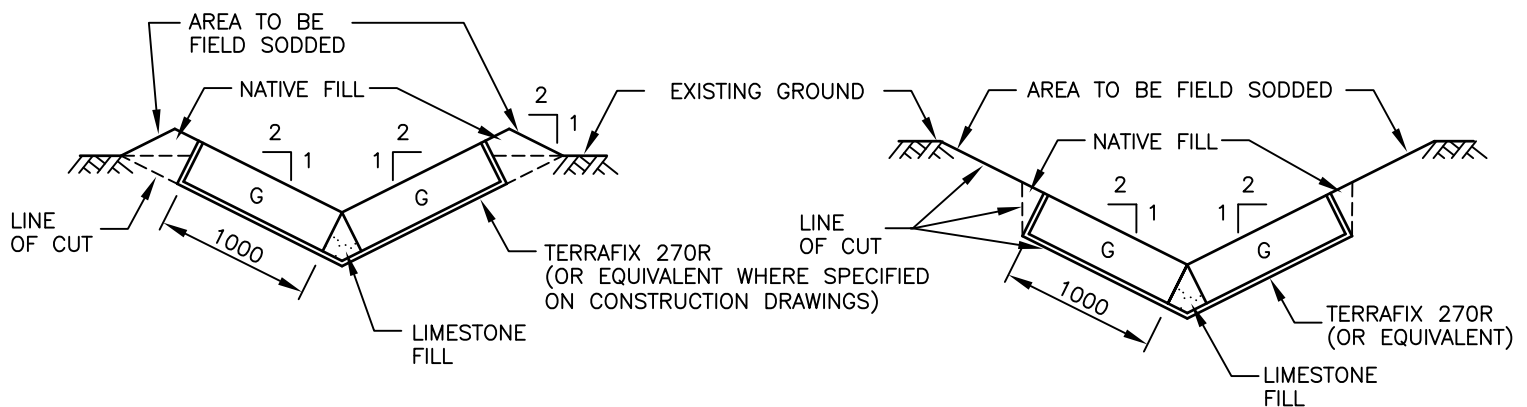

SECTION "B" - "B" (IN FILL)

SECTION "C" - "C" (IN CUT)

NOTE : MEASUREMENTS IN METRES AND/OR MILLIMETRES UNLESS OTHERWISE SHOWN.

CITY OF OSHAWA

CHK'D: *S.S.*

APP'D: *S.H.*

DATE: JAN. 16, 2012

GABION PLACEMENT FOR ENDWALLS

REVISION No. 1

DATE: JAN. 16, 2012

OS-720