

Kingside Park Concept Plan




Kingside Park Revitalization

NORTH

SCALE 1:300

LEGEND

- EXISTING DECIDUOUS TREE
- EXISTING WOODLOT
- PROPOSED DECIDUOUS TREES
- PROPOSED DECIDUOUS SHRUB
- PROPOSED CONIFEROUS TREE
- PROPOSED CONIFEROUS SHRUB
- PROPOSED ORNAMENTAL GRASS
- PROPERTY LINE
- EXISTING CONTOUR
- PROPOSED CONTOUR
- EXISTING CHAIN LINK FENCE
- EXISTING CATCH BASIN
- EXISTING DOUBLE CATCH BASIN
- EXISTING MAINTENANCE HOLE
- EXISTING HYDRO POLE
- EXISTING LIGHT STANDARD
- EXISTING FIRE HYDRANT
- EXISTING HAND WELL
- EXISTING WATER VALVE
- PROPOSED LIGHT STANDARD

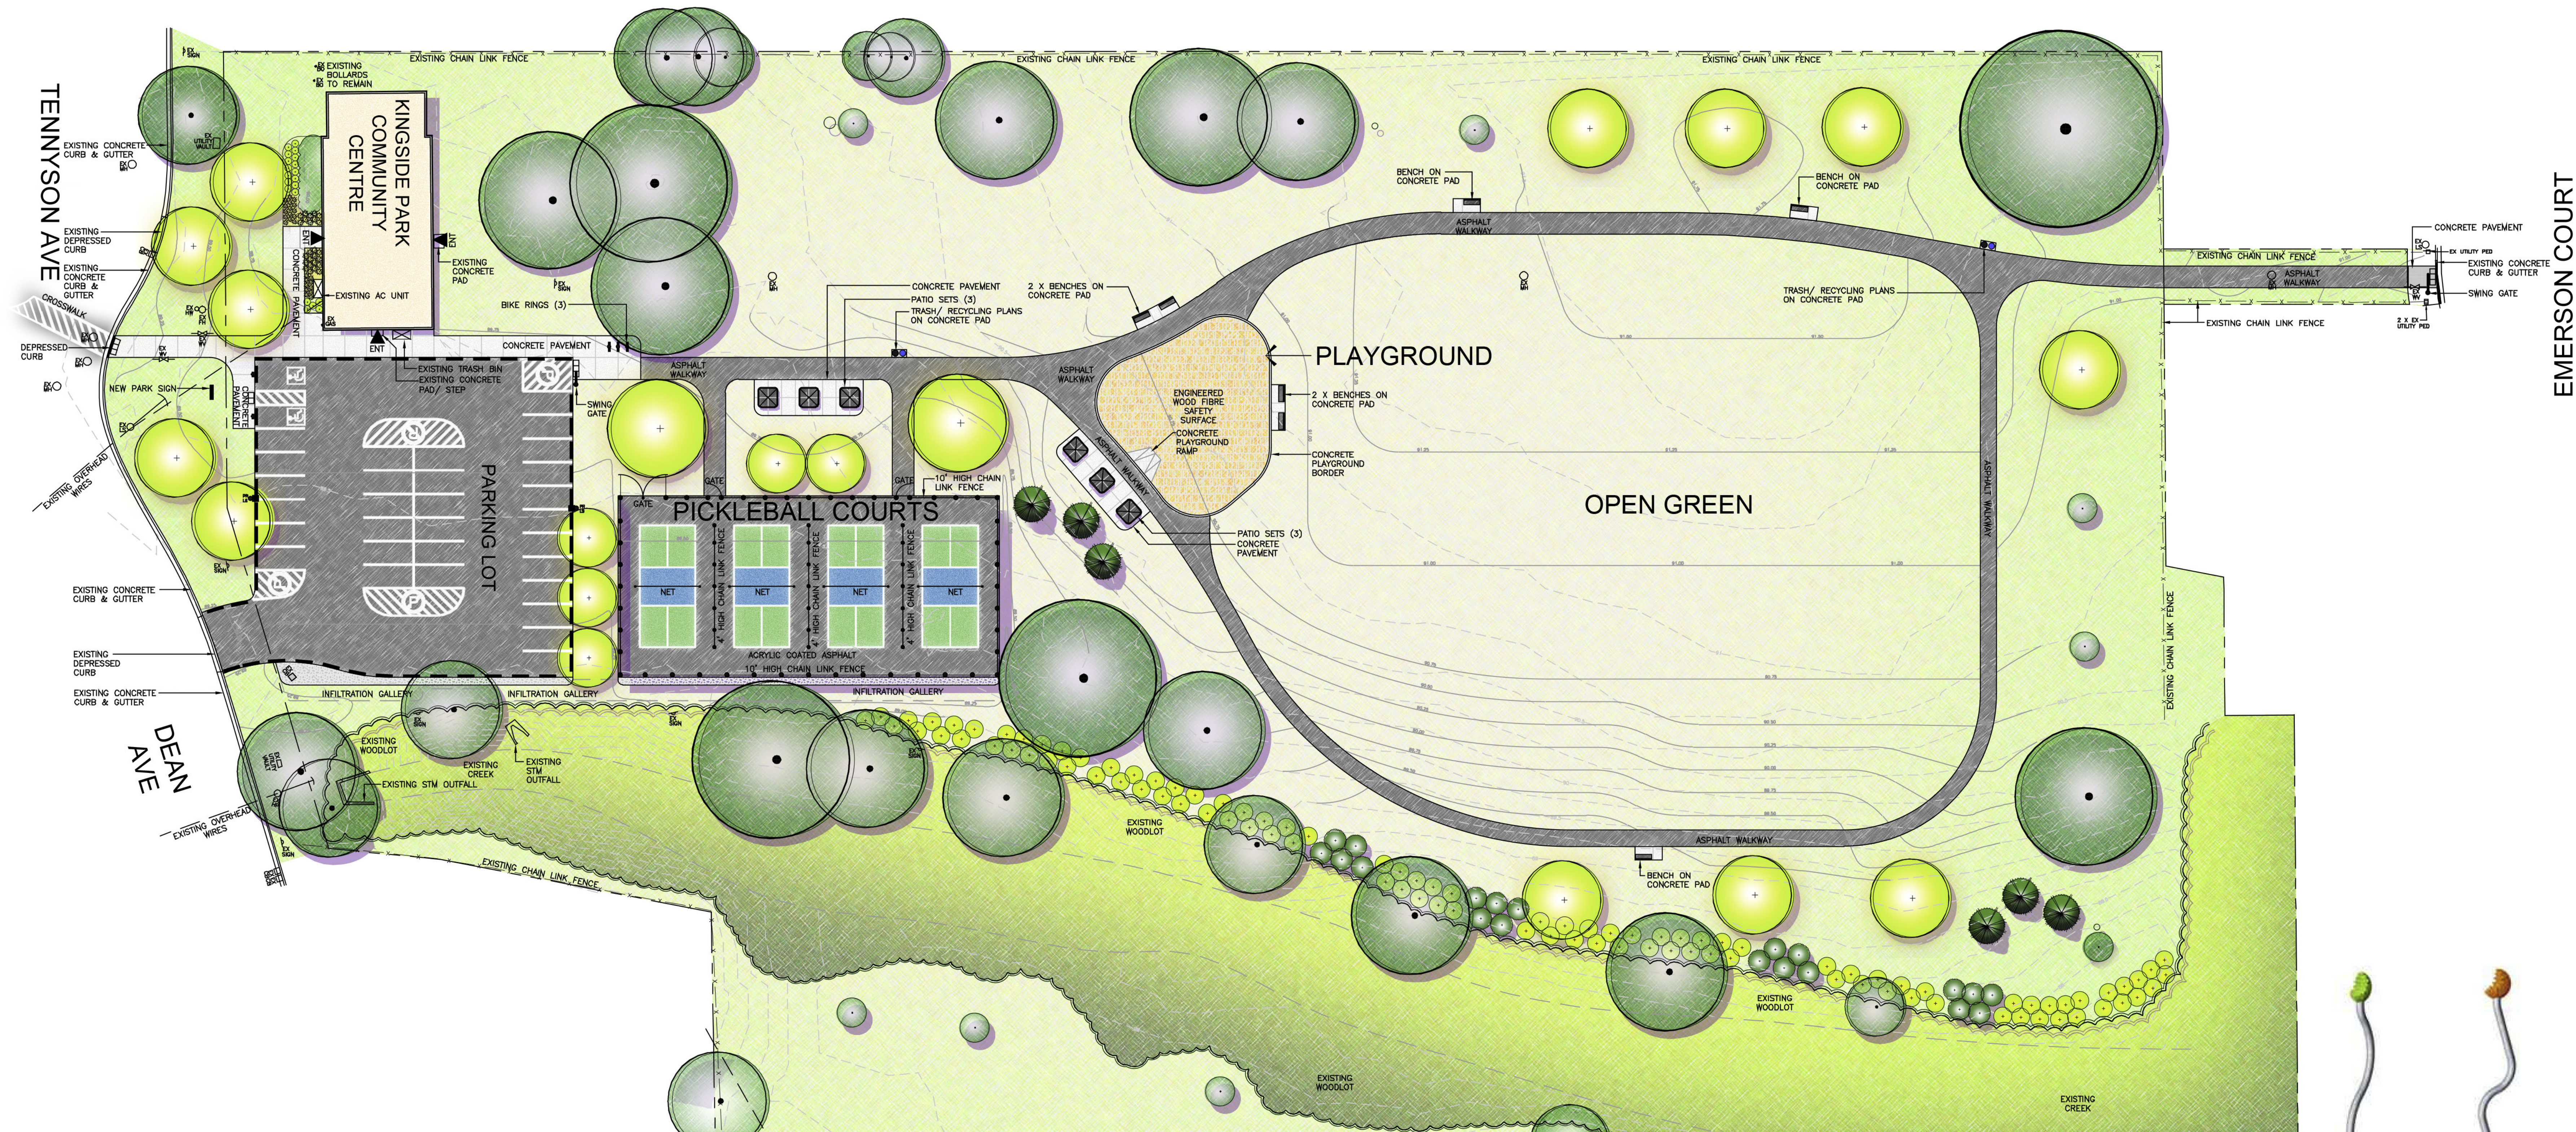

BIKE RING



PATIO SETS c/w SHADE UMBRELLAS TRASH/ RECYCLING CANS



BENCH



PICKLEBALL COURT



PARKING LOT UPGRADES



SENIOR PLAY STRUCTURE



JUNIOR PLAY STRUCTURE



SWINGS



SPICA SPINNERS



HAMMOCK



RACER SPRING TOY

FOR MORE INFORMATION, CONTACT SERVICE OSHAWA AT 905-436-3311

