
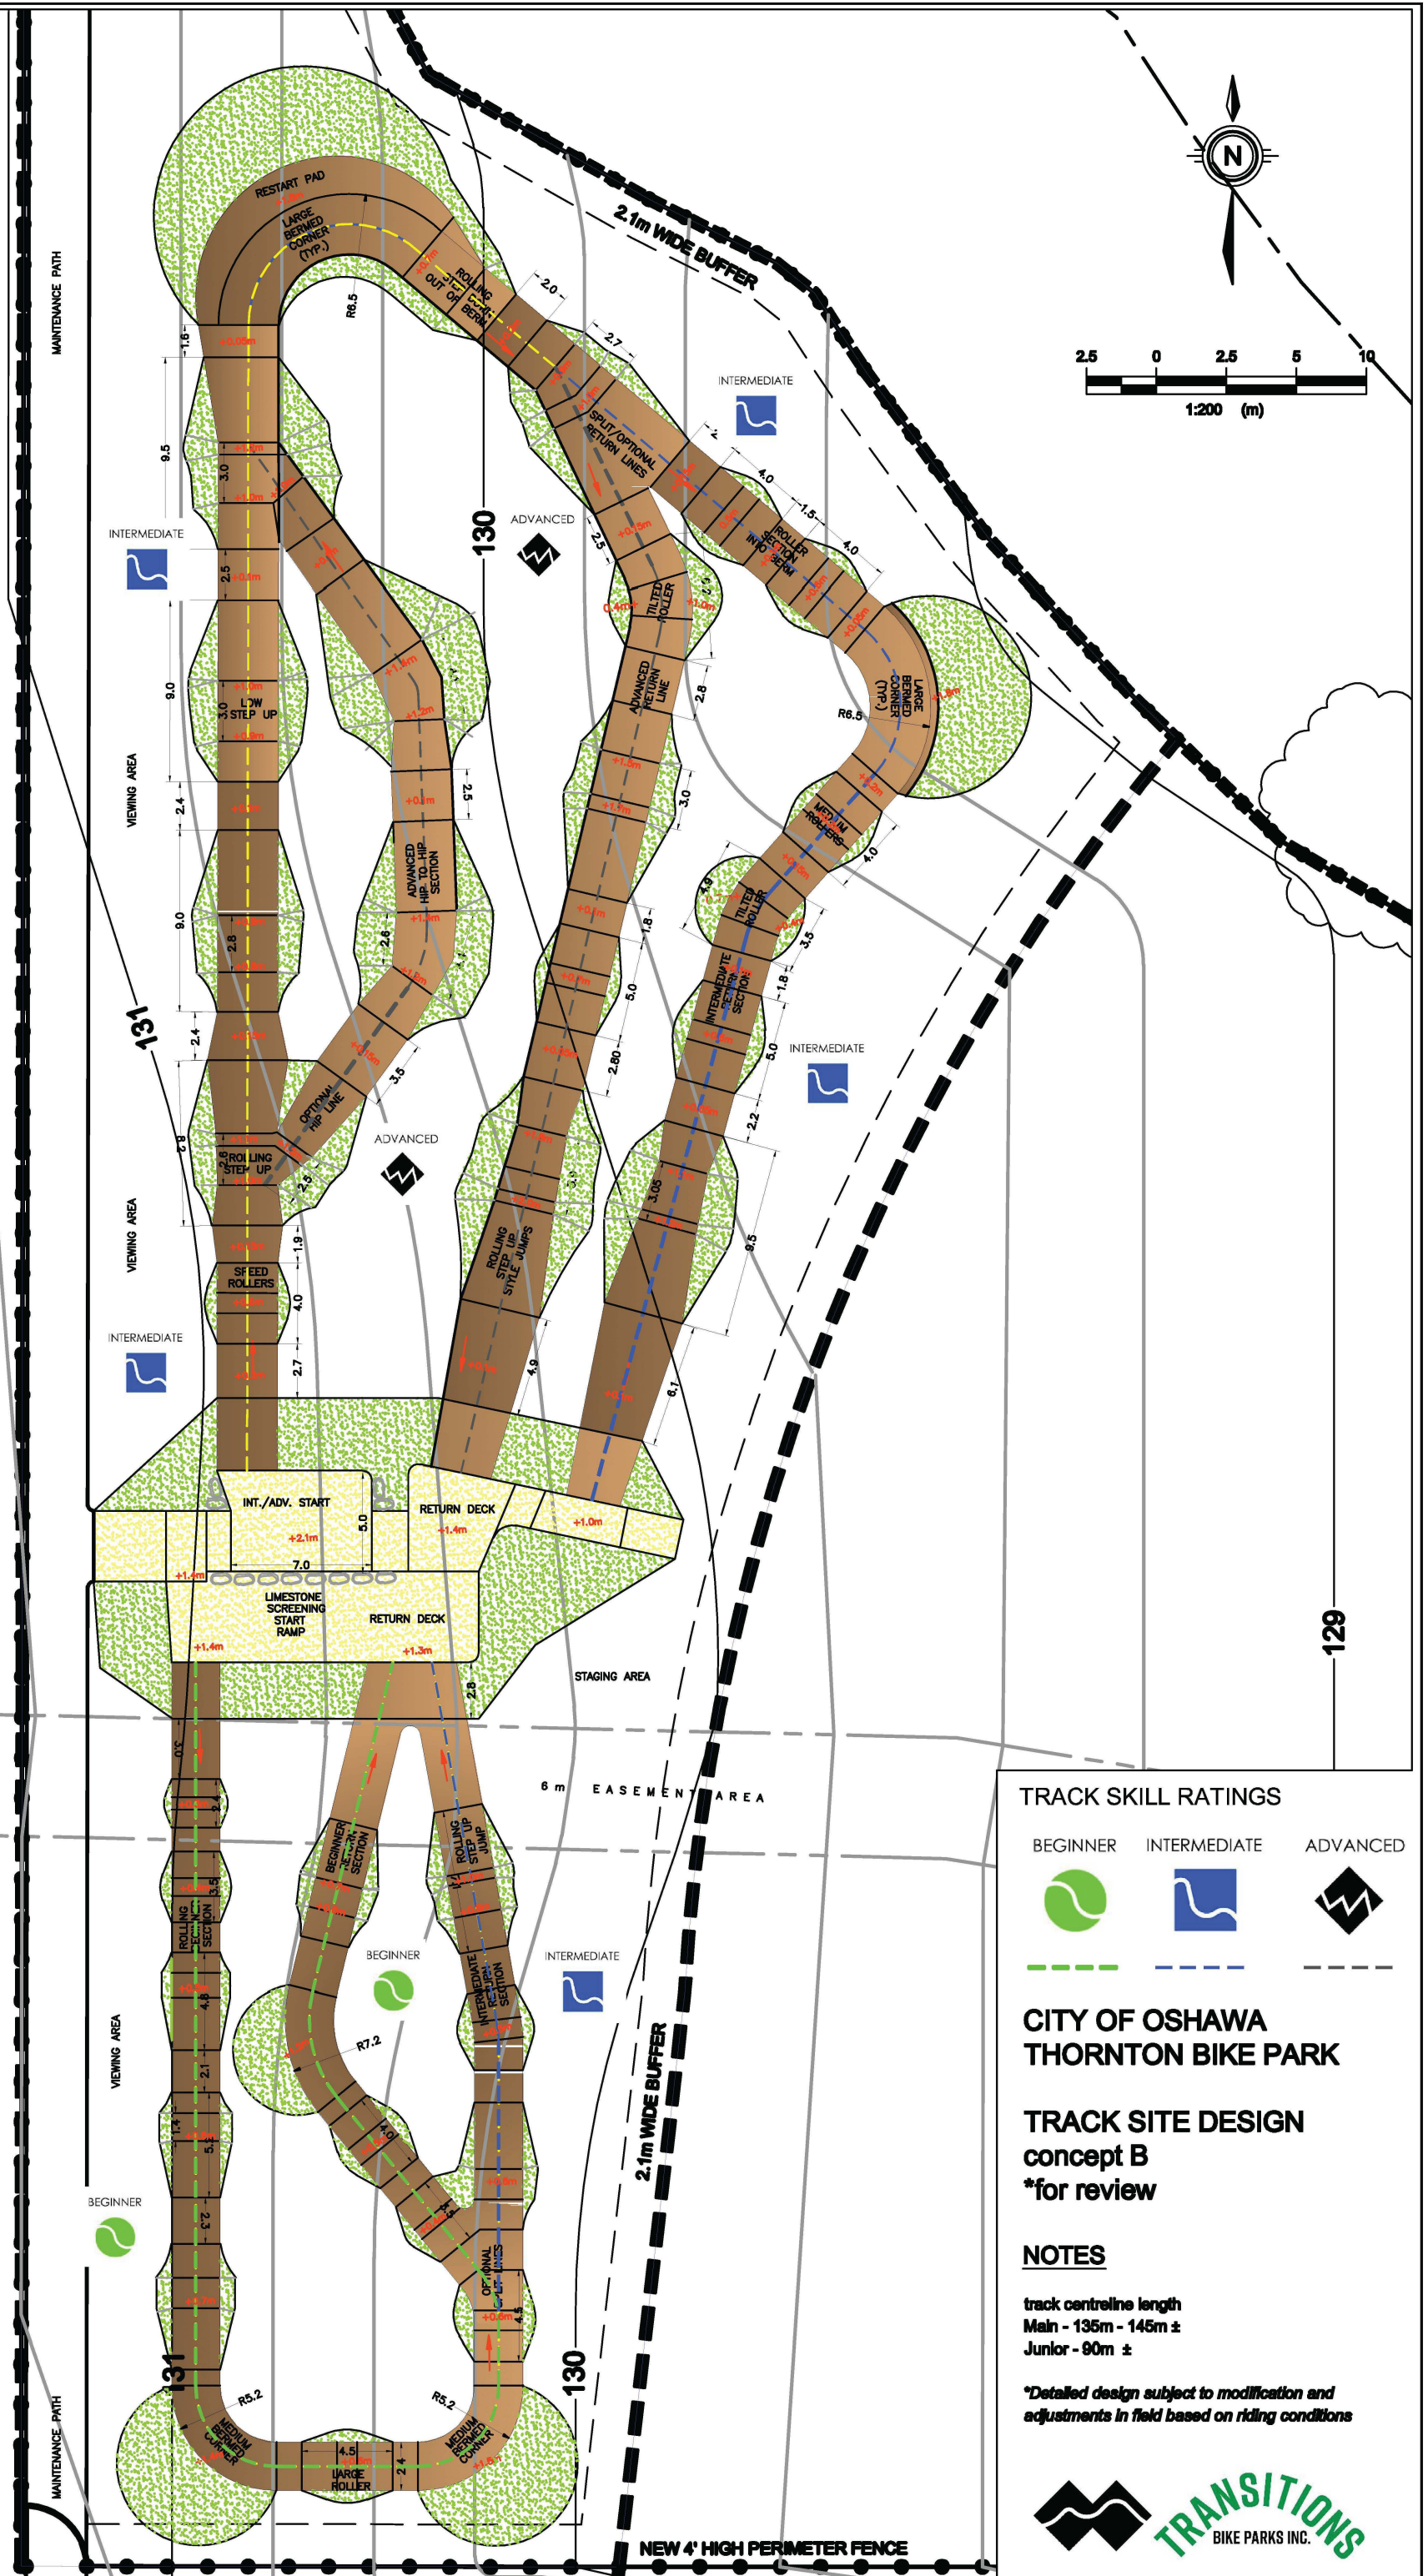


# Thornton BMX Bike Park Concept Plan

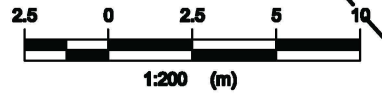

**TRACK SKILL RATINGS**

BEGINNER	INTERMEDIATE	ADVANCED
---	---	---

**CITY OF OSHAWA  
THORNTON BIKE PARK**

**TRACK SITE DESIGN  
concept B  
\*for review**

**NOTES**

track centreline length  
Main - 135m - 145m ±  
Junior - 90m ±

*\*Detailed design subject to modification and adjustments in field based on riding conditions*

