


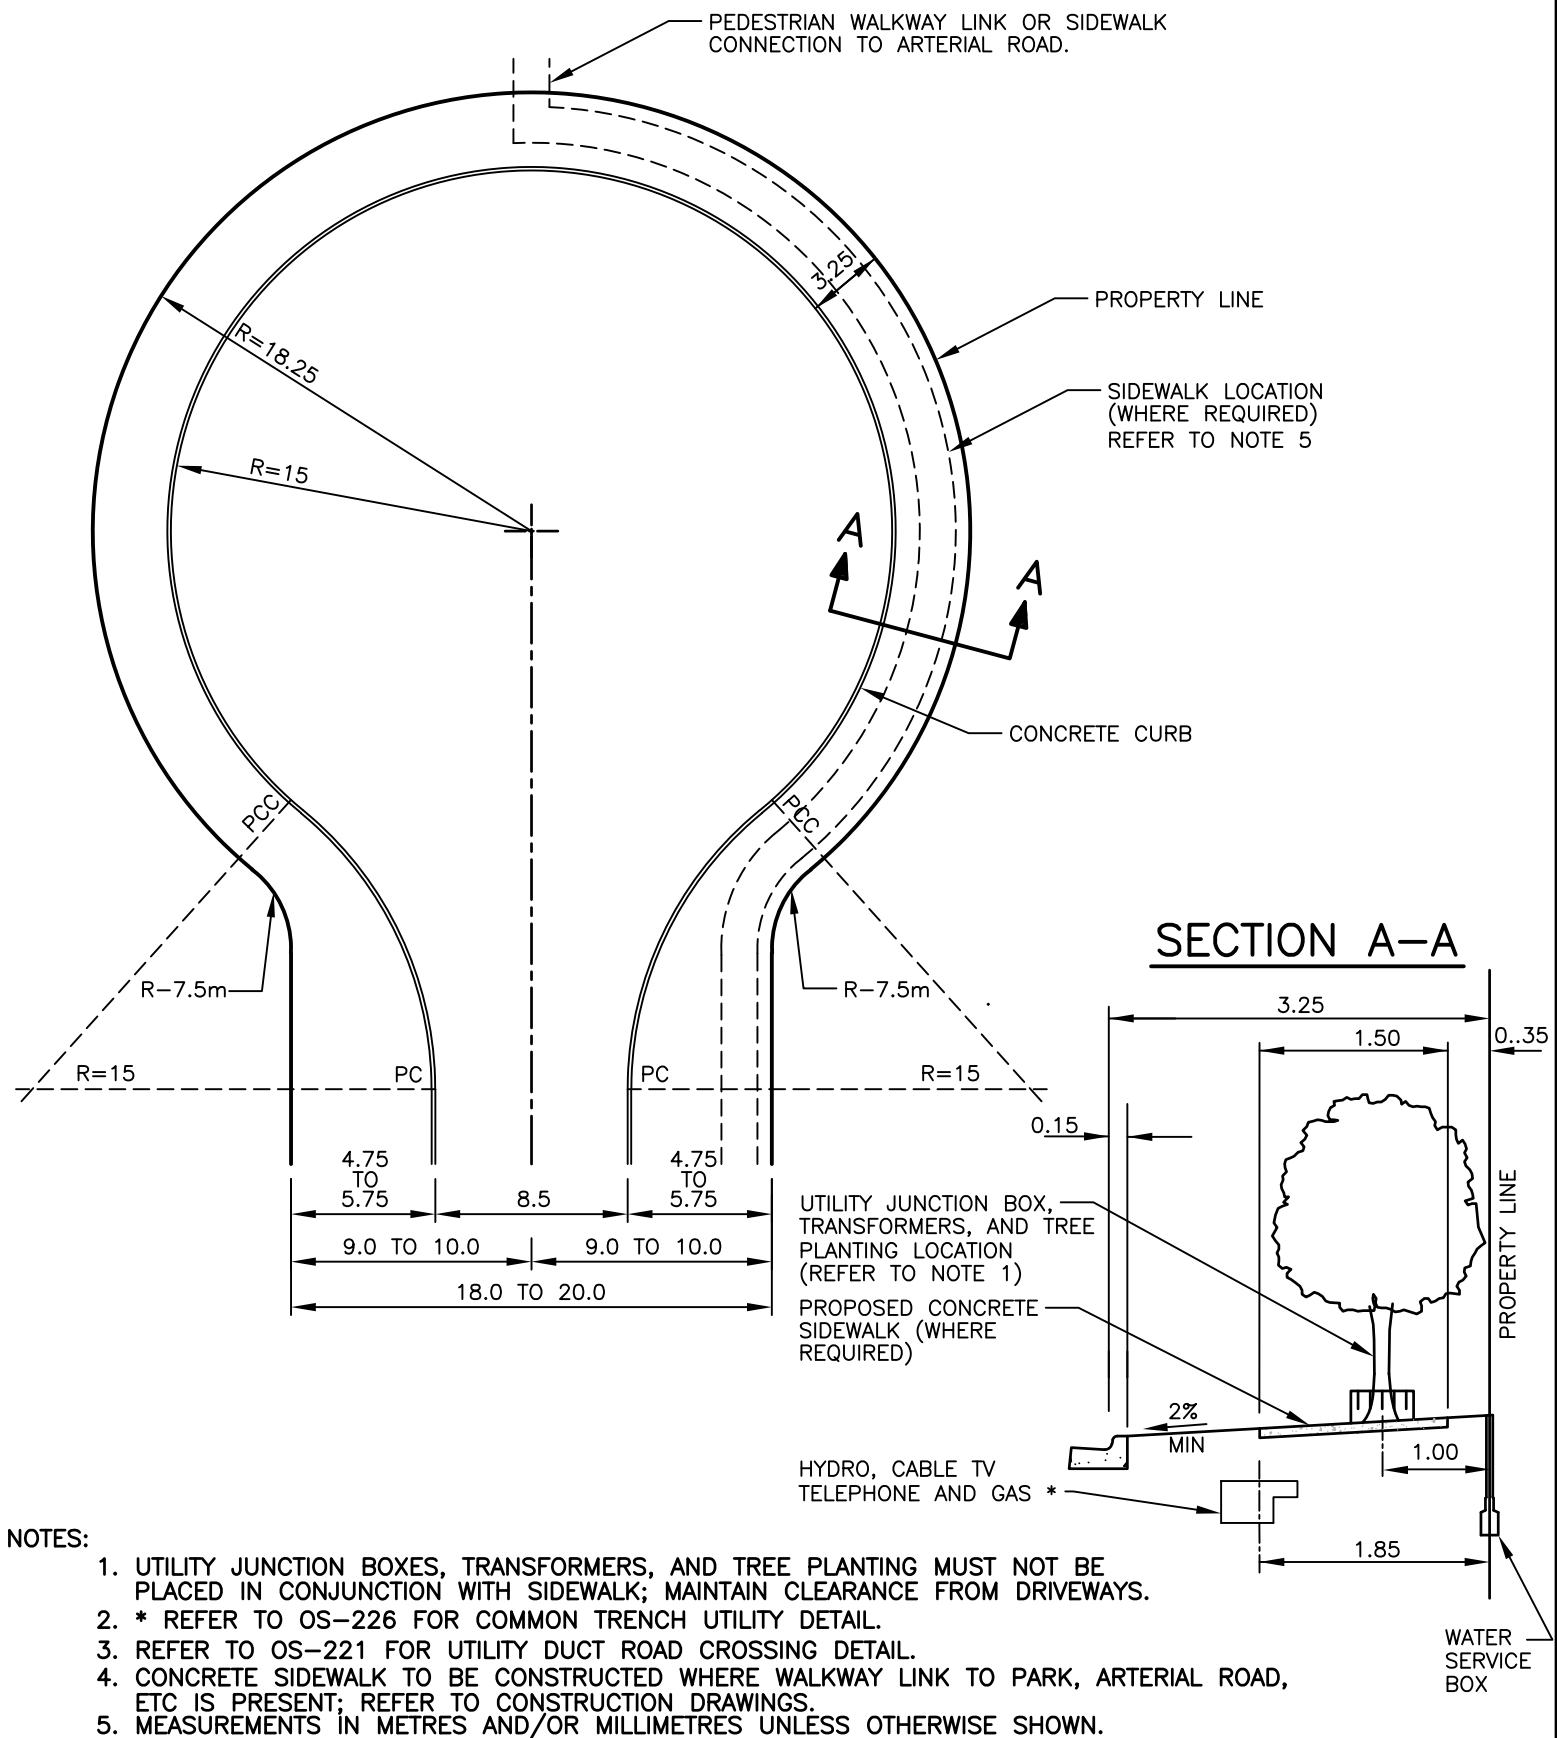

CITY OF OSHAWA

CHK'D: *S.S.*

APP'D: *S.H.*

DATE: APRIL 2024

TYPICAL RESIDENTIAL CUL-DE-SAC

REVISION No. 3

DATE: APRIL 2024

OS-520
MODIFIED