




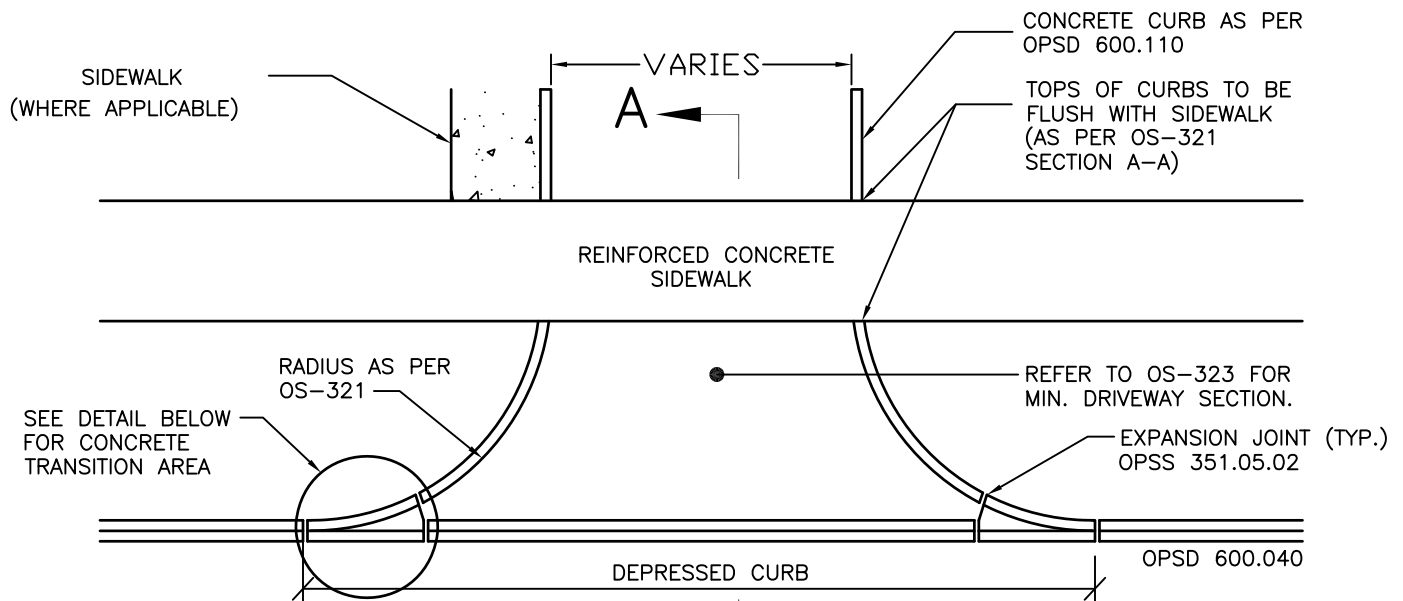

A ENTRANCE

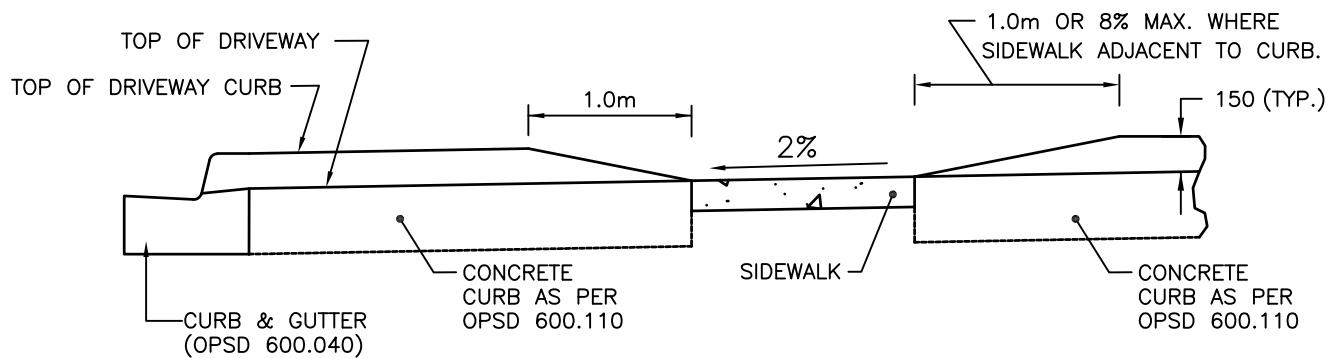

SECTION A-A

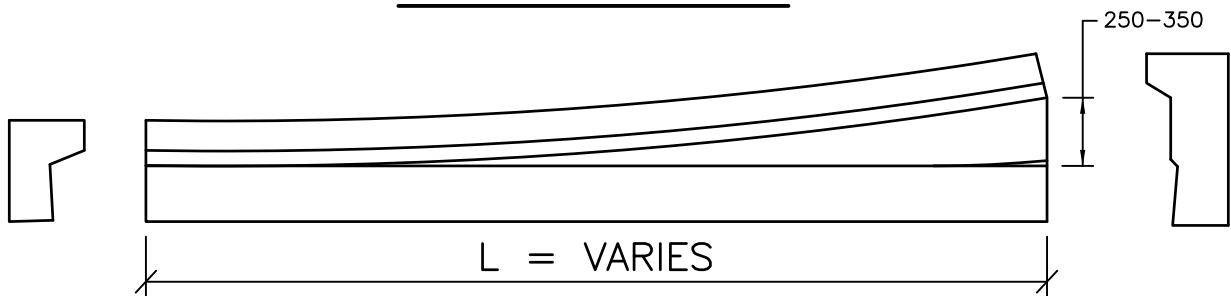

DETAIL

NOTES:

1. ALL DIMENSIONS ARE IN MILLIMETRES UNLESS OTHERWISE NOTED.
2. CURB & GUTTER (L) TO BE PLACED IN ONE POUR.

CITY OF OSHAWA

CHK'D:	<i>S.S.</i>
APP'D:	<i>S.H.</i>
DATE:	JAN.16, 2012

HIGH DENSITY RESIDENTIAL,
COMMERCIAL & INDUSTRIAL
ENTRANCE CURB RETURN

REVISION No. 1
DATE: JAN. 16, 2012
OS-322