


TYPICAL OVERLAND FLOW OUTLET

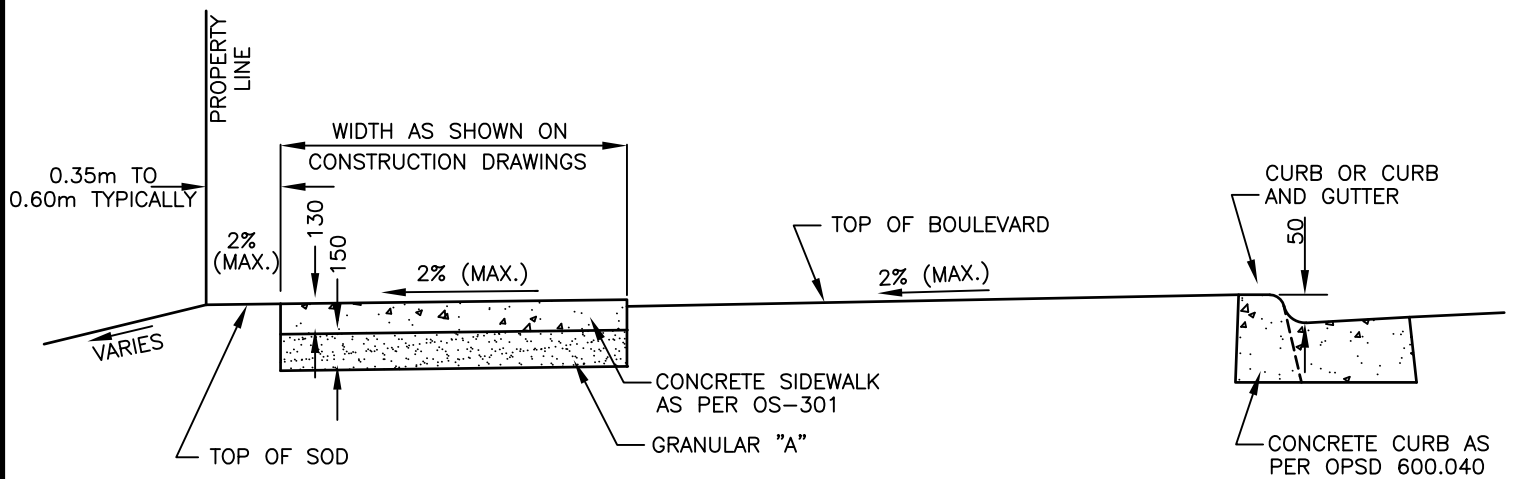

REVERSE SLOPE OVERLAND FLOW OUTLET

NOTE: REVERSE SLOPE OVERLAND FLOW ROUTE IS ONLY TO BE USED AT POND ACCESS ROADS.

NOTE: MEASUREMENTS IN METRES AND/OR MILLIMETRES UNLESS OTHERWISE SHOWN.

TRANSITION BETWEEN STANDARD BOULEVARD GRADES AND REVERSE SLOPE BOULEVARDS TO HAVE MAXIMUM SLOPES OF 8%

CITY OF OSHAWA

CHK'D:
L.L.
APP'D:
L.H.
DATE:
FEB 2, 2022

OVERLAND FLOW OVER CONCRETE
CURB AND SIDEWALK

REVISION No. 2
DATE: FEB 2, 2022

OS-316