


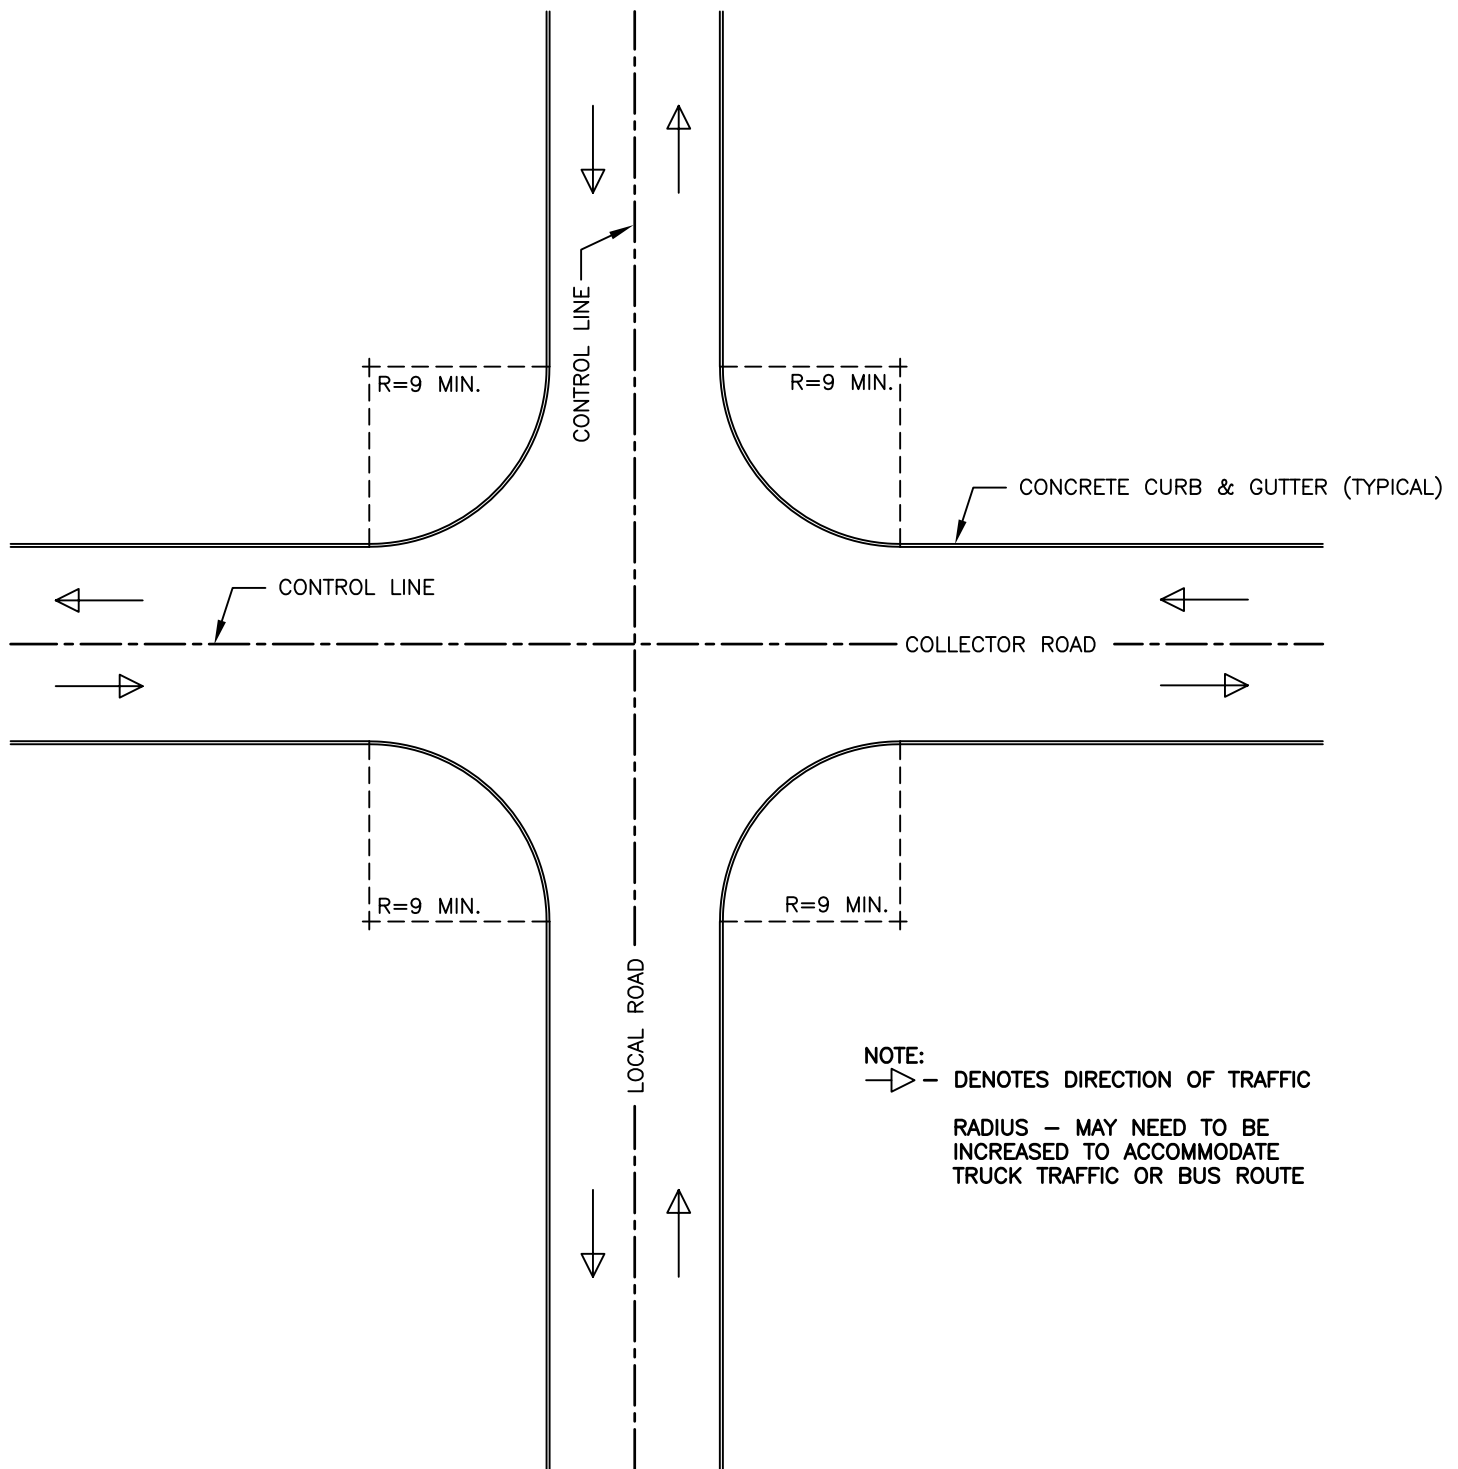

NOTE : MEASUREMENTS IN METRES AND/OR MILLIMETRES UNLESS OTHERWISE SHOWN.

CITY OF OSHAWA

CHK'D: *J.J.*
 APP'D: *J.H.*
 DATE: JAN. 16, 2012

CURB RADII COLLECTOR AND LOCAL ROAD INTERSECTION

REVISION No. 1
 DATE: JAN.16, 2012

OS-502