


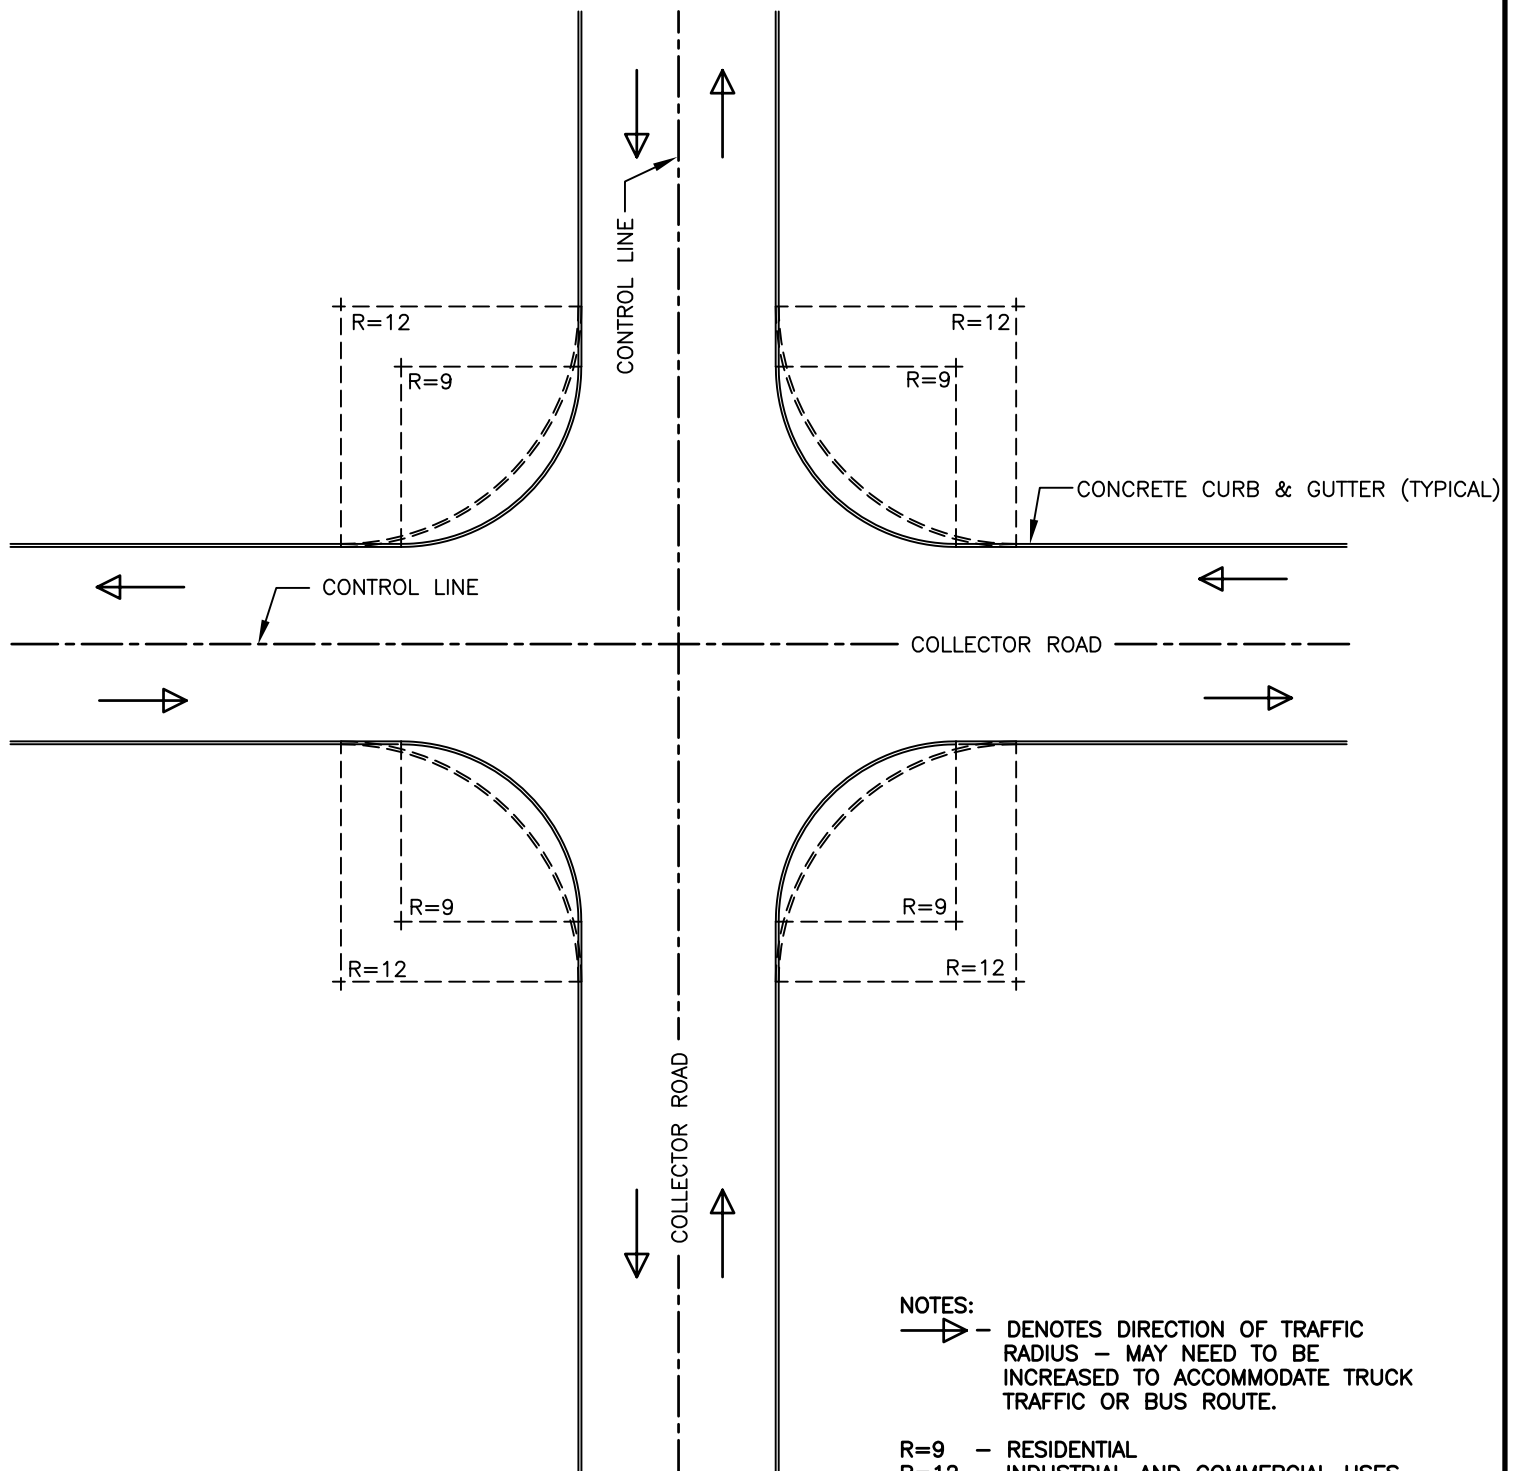

NOTE : MEASUREMENTS IN METRES AND/OR MILLIMETRES UNLESS OTHERWISE SHOWN.

CITY OF OSHAWA

CHK'D: *J.J.*
 APP'D: *G.H.*
 DATE: JAN. 16, 2012

CURB RADII COLLECTOR ROAD INTERSECTION

REVISION No. 1
 DATE: JAN. 16, 2012

OS-504