


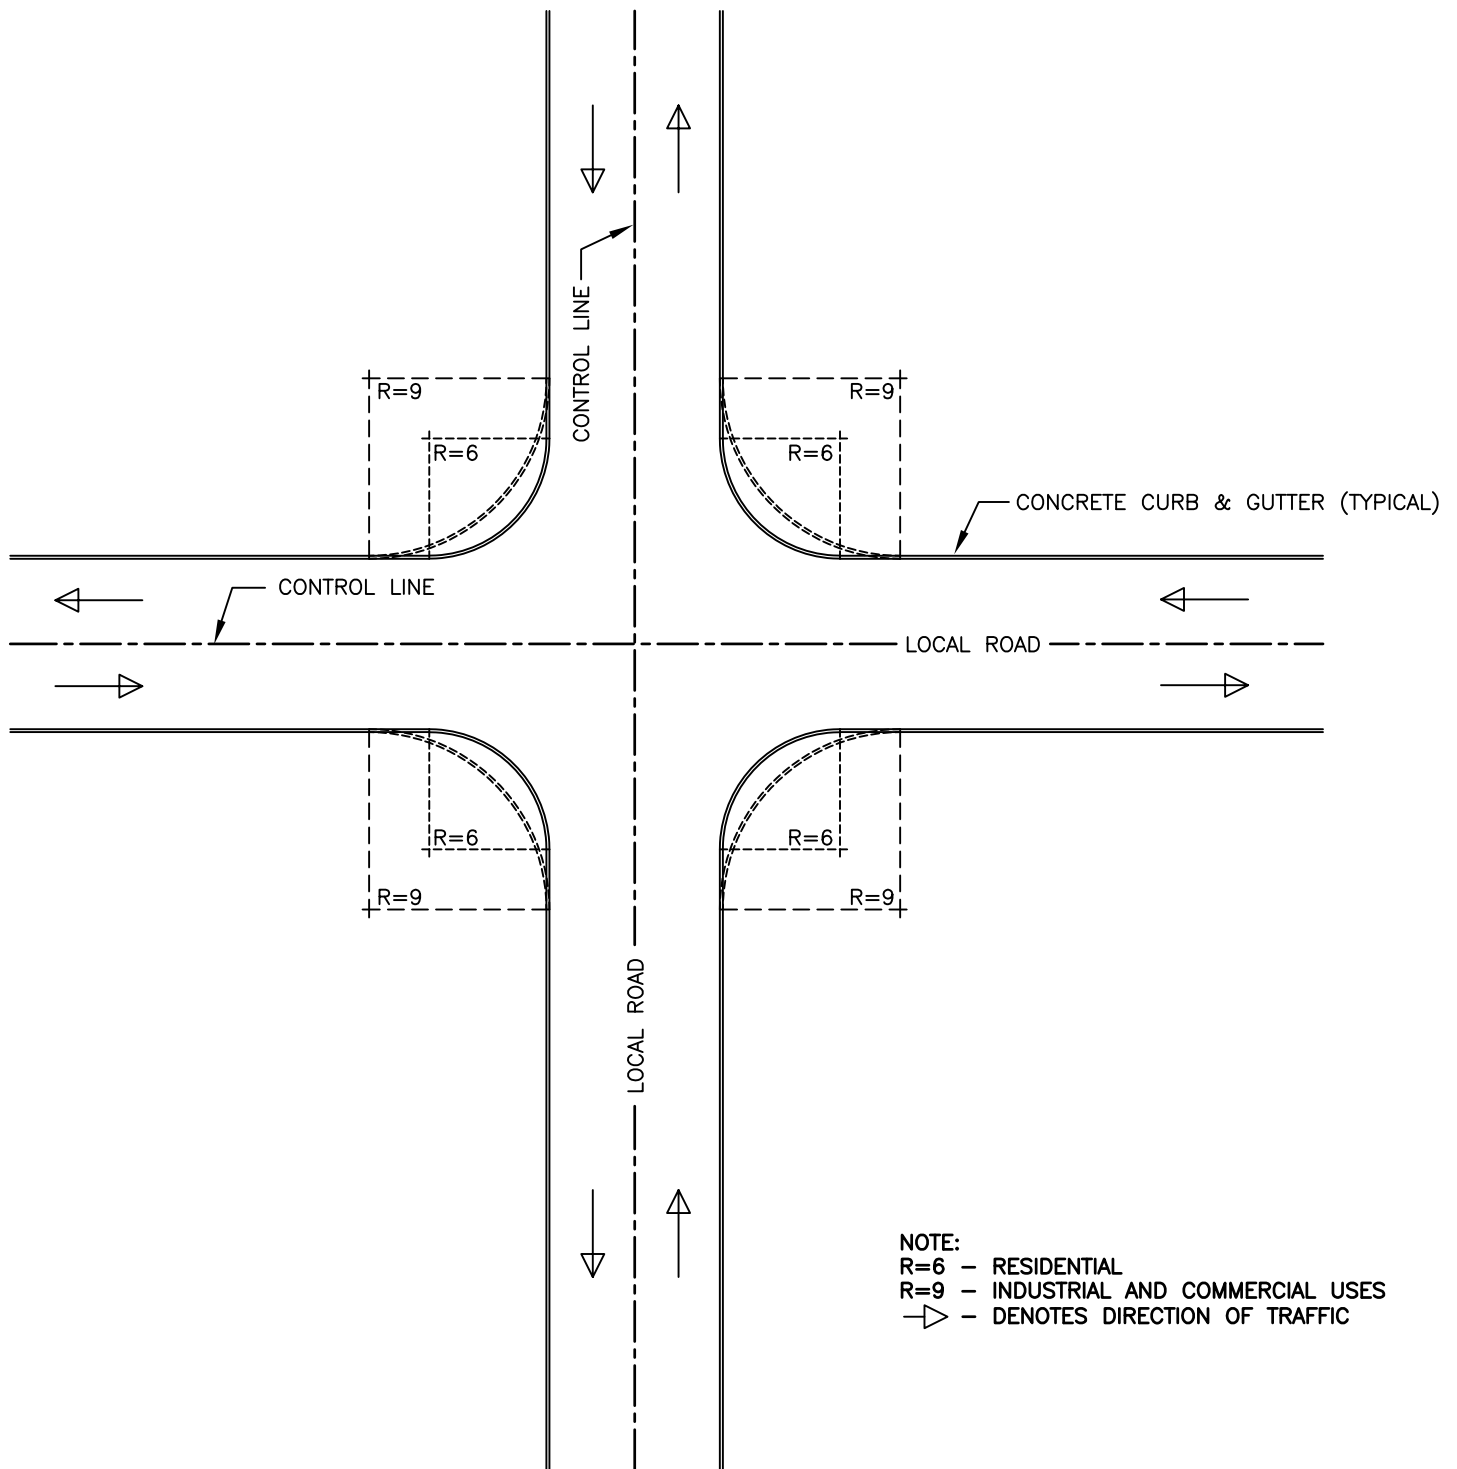

NOTE:
 R=6 - RESIDENTIAL
 R=9 - INDUSTRIAL AND COMMERCIAL USES
 → - DENOTES DIRECTION OF TRAFFIC

NOTE : MEASUREMENTS IN METRES AND/OR MILLIMETRES UNLESS OTHERWISE SHOWN.

CITY OF OSHAWA

CHK'D: *S.S.*

APP'D: *G.H.*

DATE: JAN.16, 2012

CURB RADII LOCAL ROAD INTERSECTION

REVISION No. 1

DATE: JAN.16, 2012

OS-501