


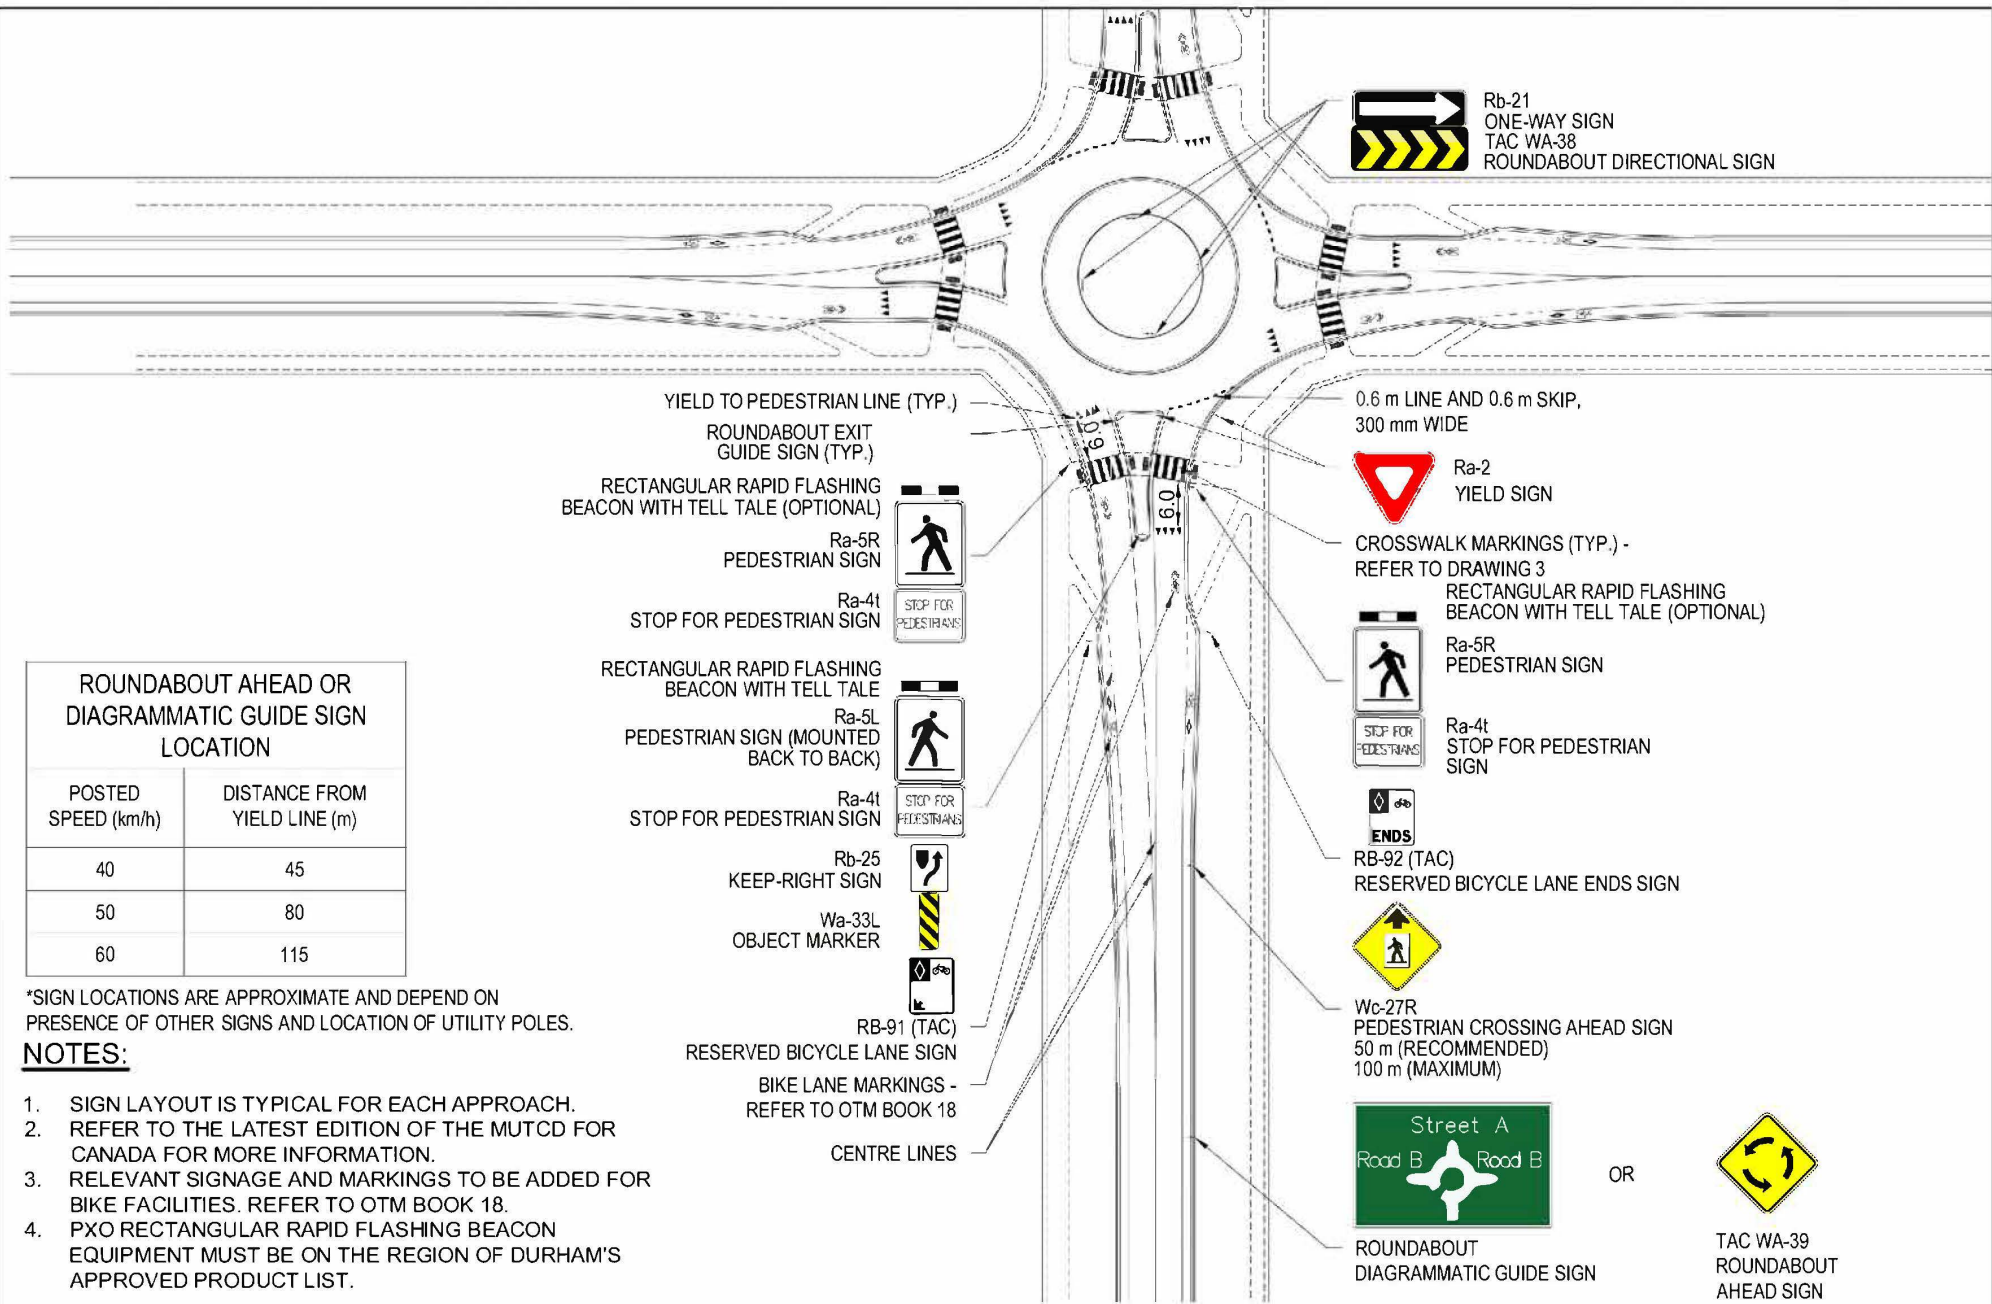

CITY OF OSHAWA

TYPICAL ROUNDABOUT SIGNS AND MARKINGS

CHIEF: *S.S.*

APP'D: *S.H.*

DATE: **APRIL 2024**

REVISION No. **1**

DATE: **APRIL 2024**

OS-804