


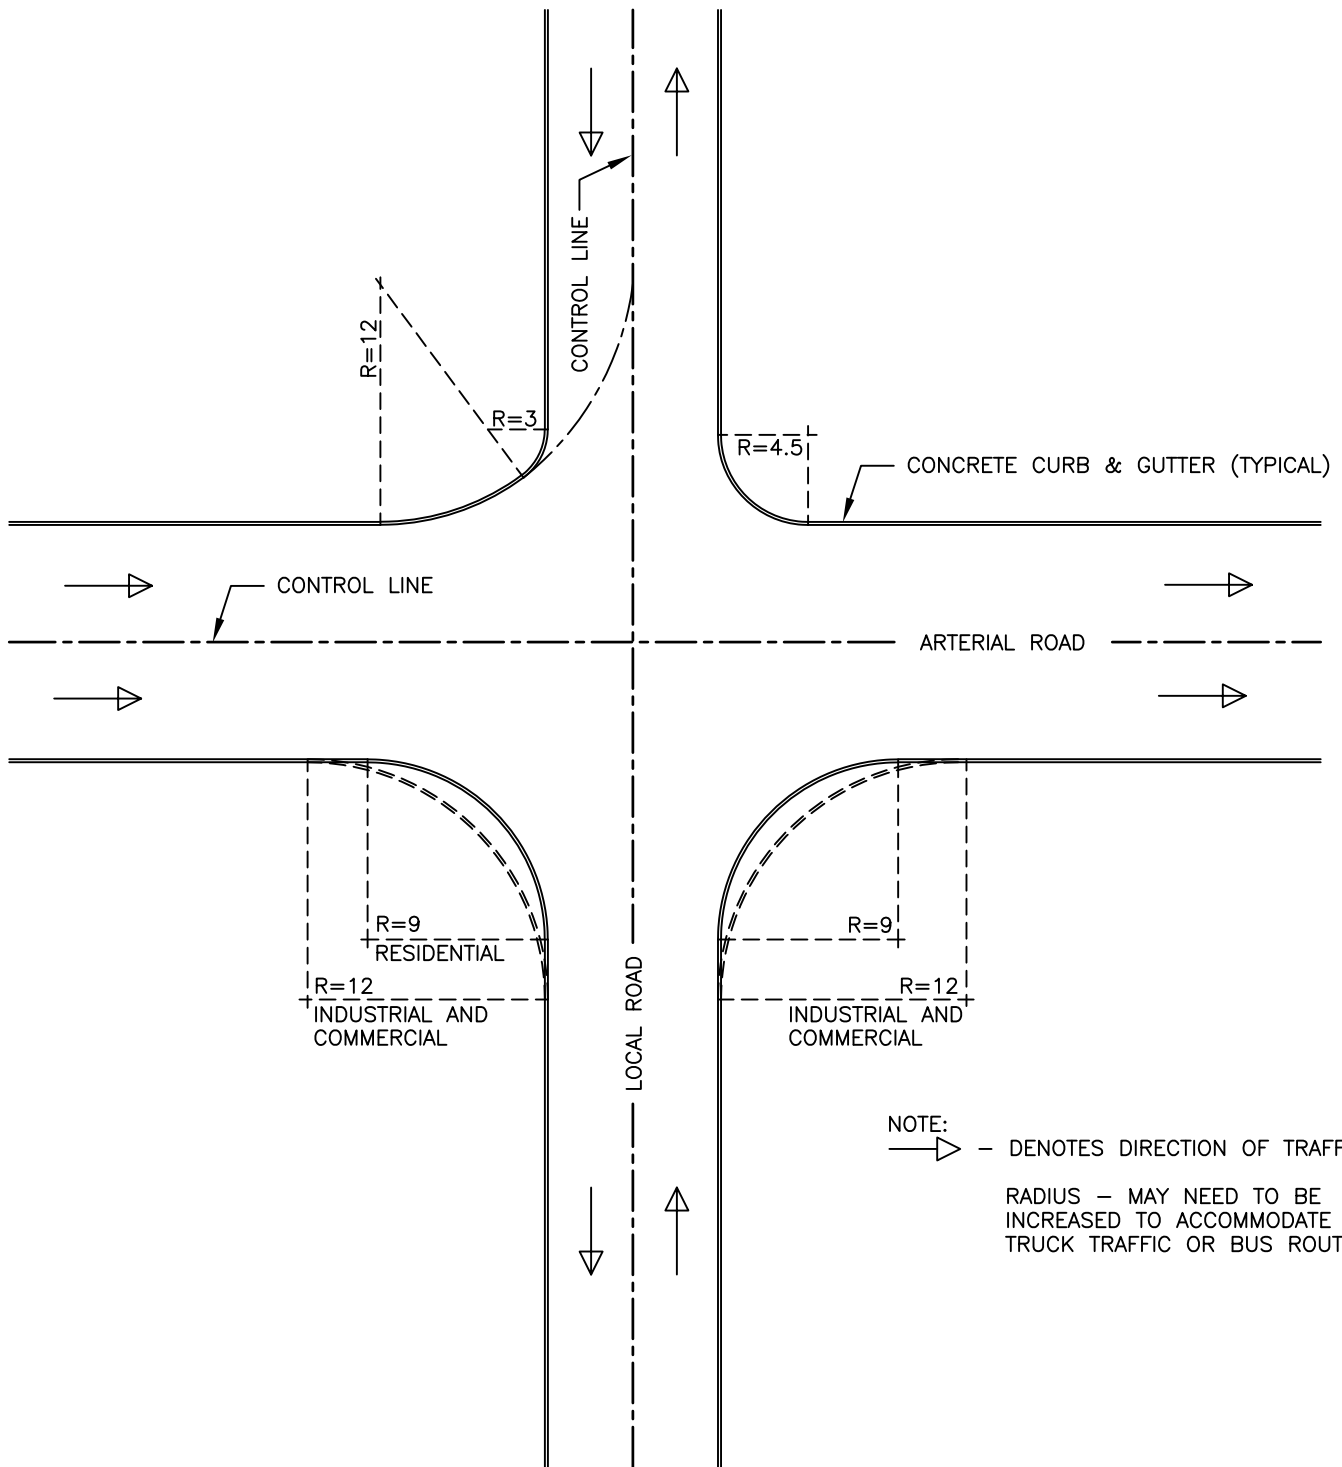

NOTE:
 → — DENOTES DIRECTION OF TRAFFIC.
 RADIUS — MAY NEED TO BE INCREASED TO ACCOMMODATE TRUCK TRAFFIC OR BUS ROUTE.

NOTE : MEASUREMENTS IN METRES AND/OR MILLIMETRES UNLESS OTHERWISE SHOWN.

CITY OF OSHAWA

CHK'D: *S.S.*

APP'D: *S.H.*

DATE: JAN. 16, 2012

CURB RADII ARTERIAL AND LOCAL ROAD INTERSECTION

REVISION No. 1

DATE: JAN. 16, 2012

OS-503